

Foundation Plan

1,307 sf



Scope Drawings:
 These drawings are to be used in conjunction with the contract documents and specifications. They are not to be used for construction without the approval of the architect. The contractor shall be responsible for obtaining all necessary permits and for compliance with all applicable codes and regulations.

Revisions:


--	--	--

Issue Date:	Drawn By:	Checked By:
09-24-20	TBD	

Drawing Title:
Foundation Plan

Drawing Number:
F-1

Project Number:
 2021-SBR_Slide2Car

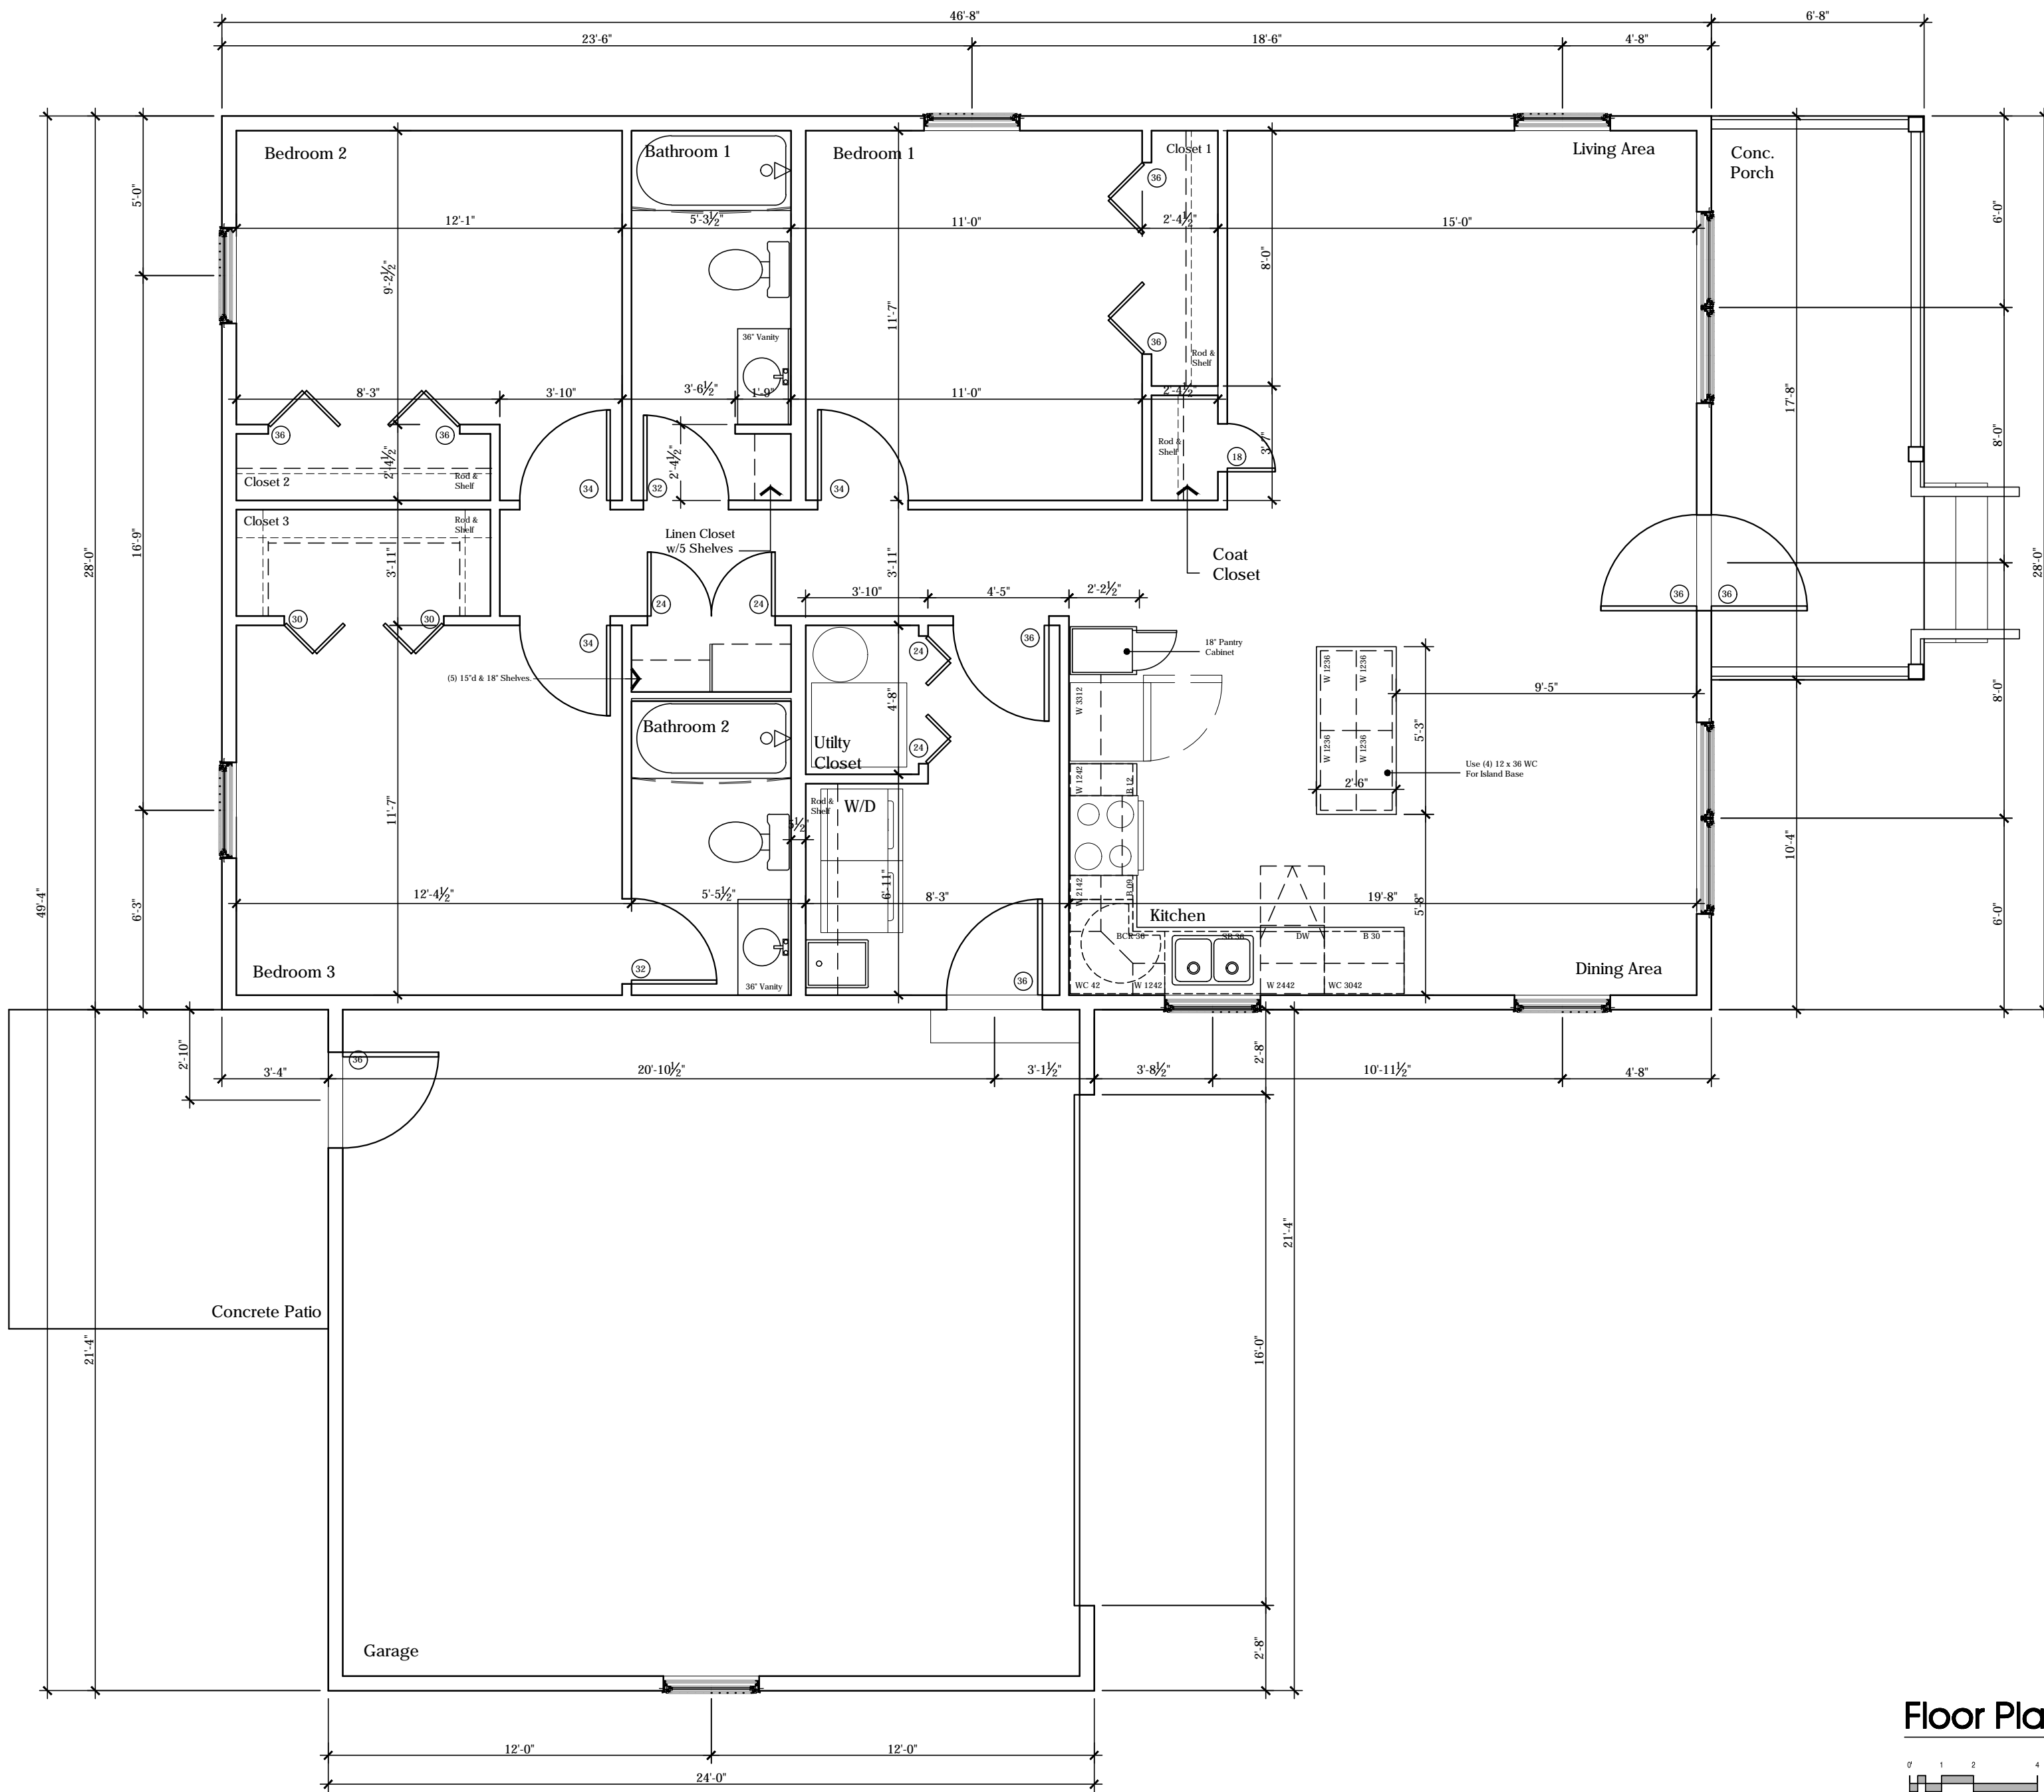

Floor Plan 1,307 sf

0 1 2 4
SCALE: 1/4" = 1'-0"

North

Scope Drawings:
 These drawings are intended to provide a general overview of the project and are not intended to be used for construction. The drawings are subject to change without notice. The contractor shall be responsible for obtaining all necessary permits and approvals from the appropriate authorities. The drawings are provided as a guide only and do not constitute a contract. All work shall be done in accordance with the applicable building codes and regulations. The contractor shall be responsible for obtaining all necessary permits and approvals from the appropriate authorities.

Revisions:

--	--	--

Issue Date:	Drawn By:	Checked By:
09-24-20	TBD	

Drawing Title:
Floor Plan

Drawing Number:
A-1

Project Number:
 2021-3BR_Side2Car

