


2 WEST ELEVATION
 A201 SCALE: 3/32" = 1'-0"

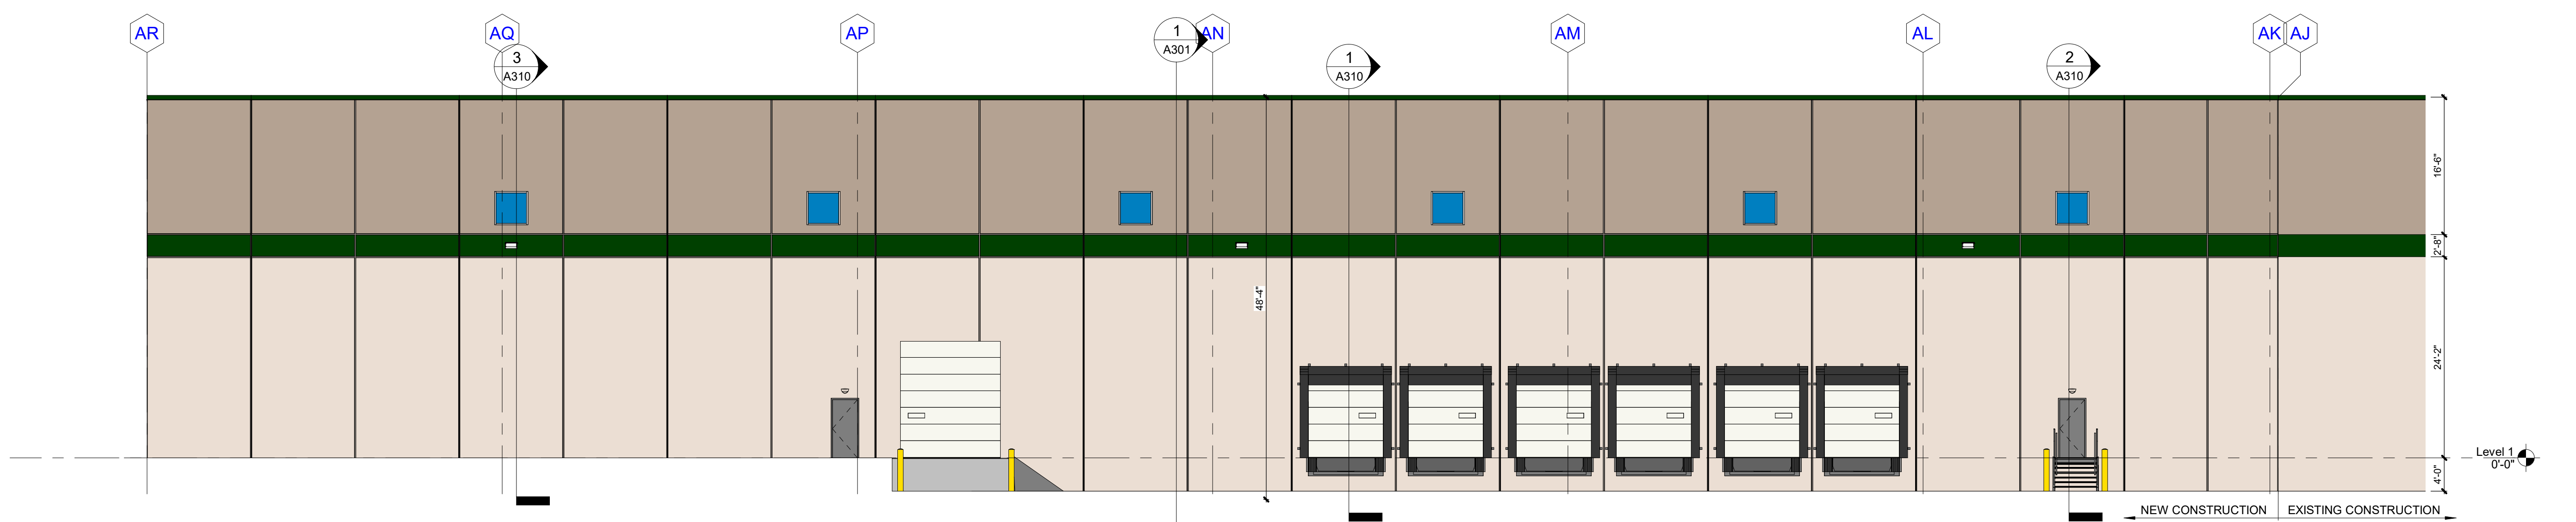

1 EAST ELEVATION
 A201 SCALE: 3/32" = 1'-0"

SEAL:
NOT FOR CONSTRUCTION


SUBMITTALS / REVISIONS:

NO.	DATE	DESCRIPTION
1	2022.01.18	50% PROGRESS


PROJECT NO.: DS245-21 DRAWN BY: CL
 SHEET TITLE:
EXTERIOR ELEVATIONS

These plans drawings are the property of the registered architect and may not be copied, reproduced or used without his written permission.
 SHEET NO.:


A201

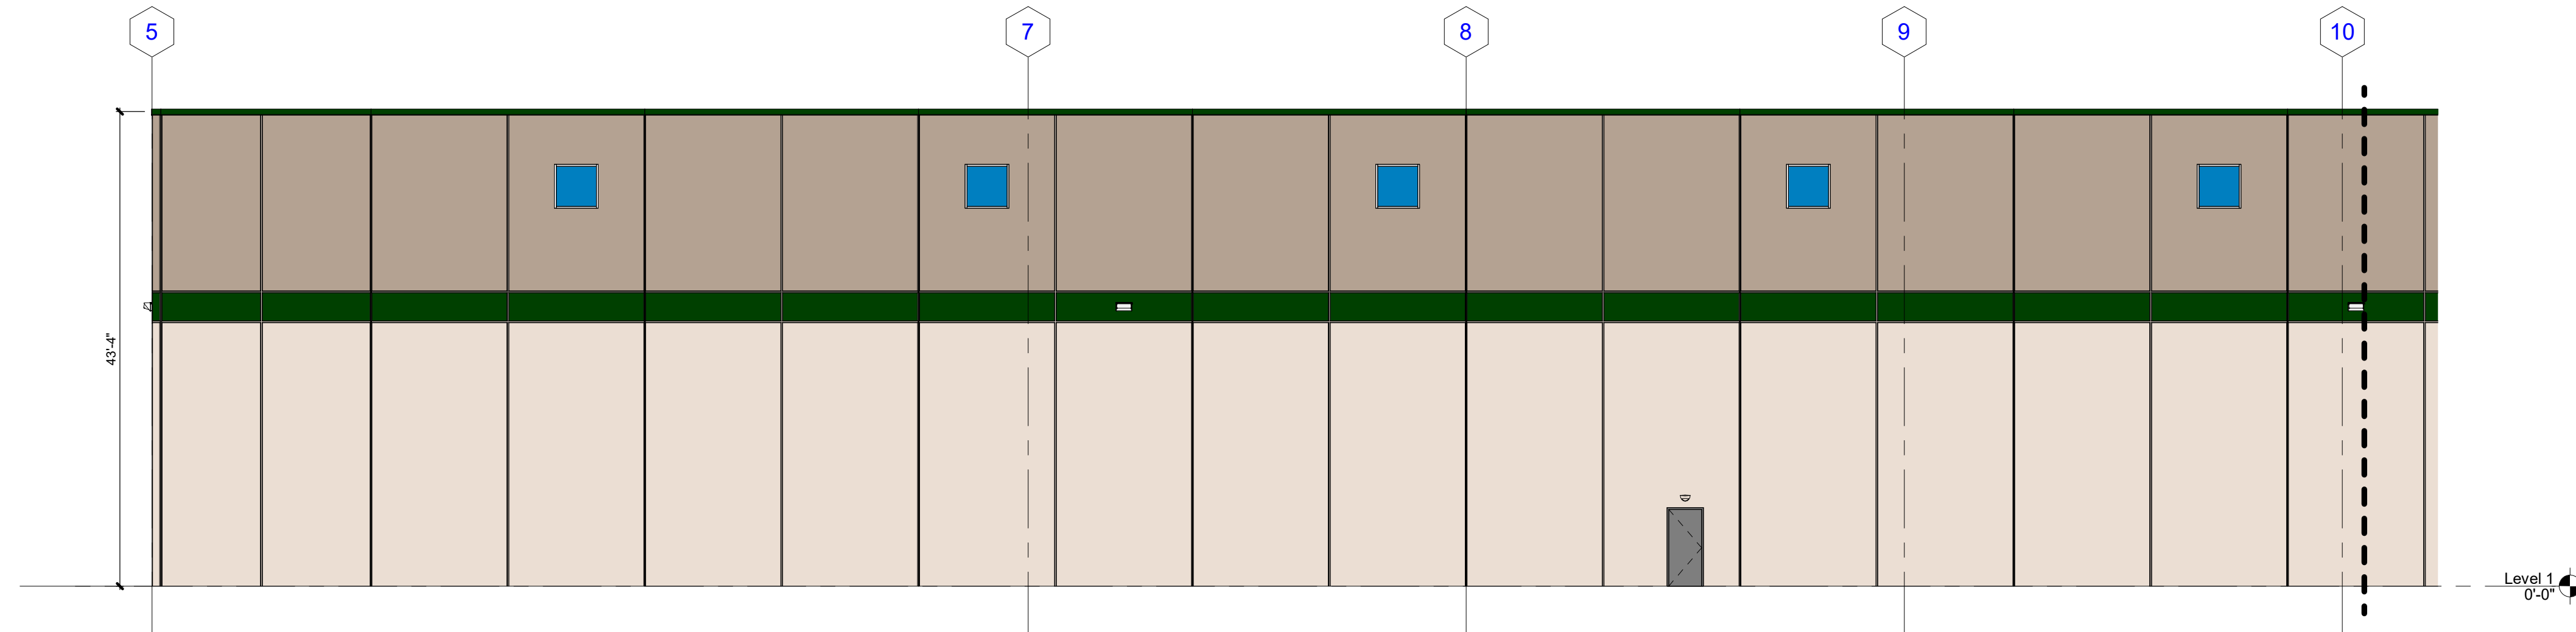

3 SOUTH ELEVATION - PARTIAL A
 A202 SCALE: 3/32" = 1'-0"

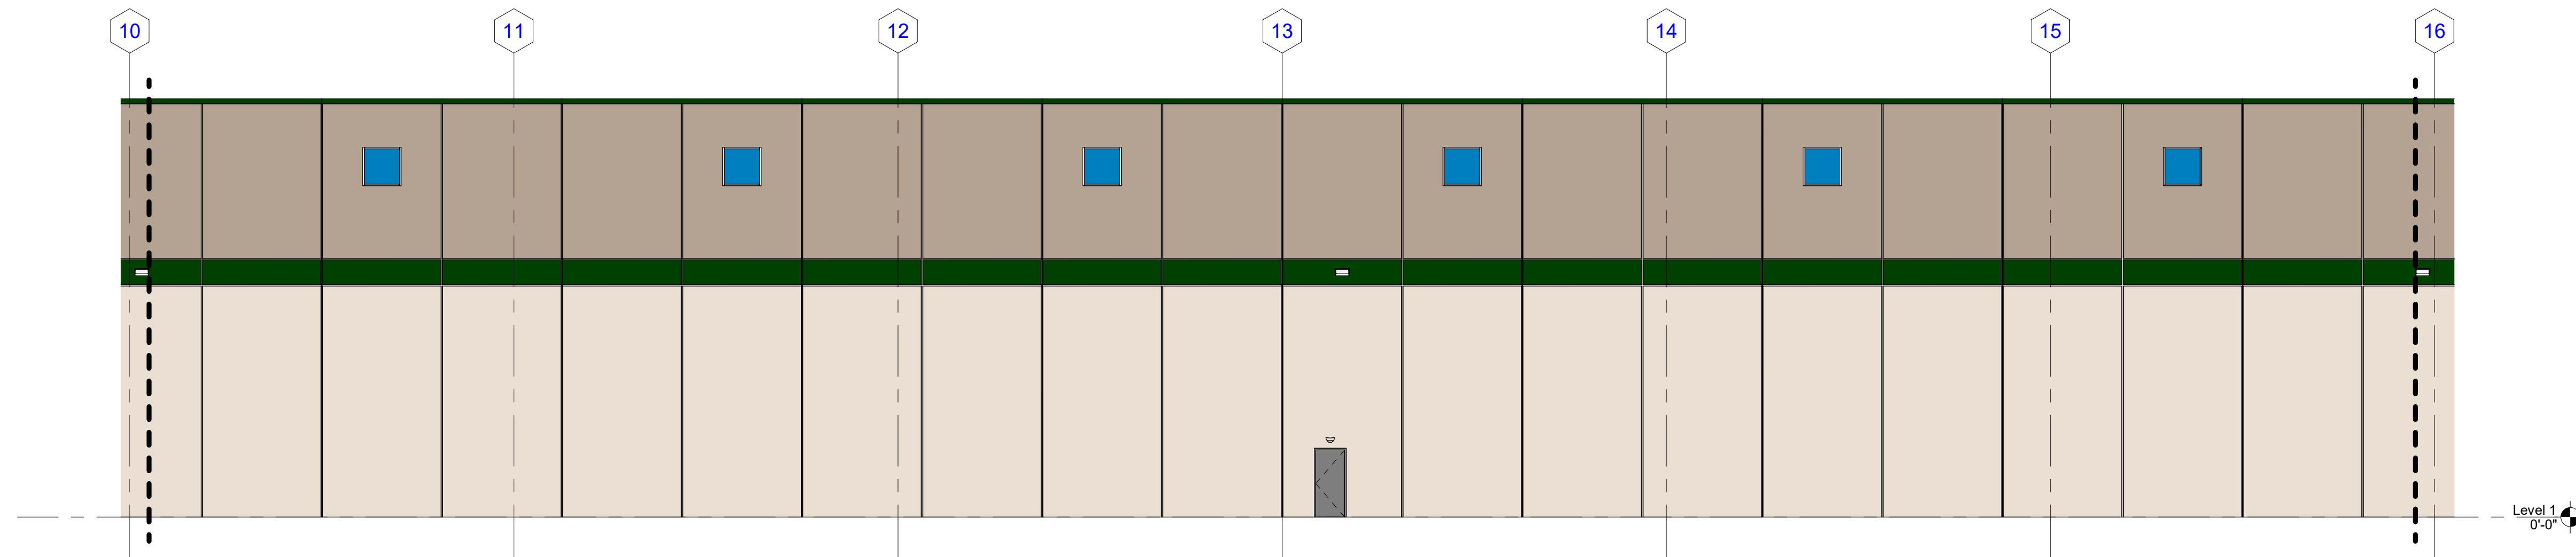

2 SOUTH ELEVATION - PARTIAL B
 A202 SCALE: 3/32" = 1'-0"

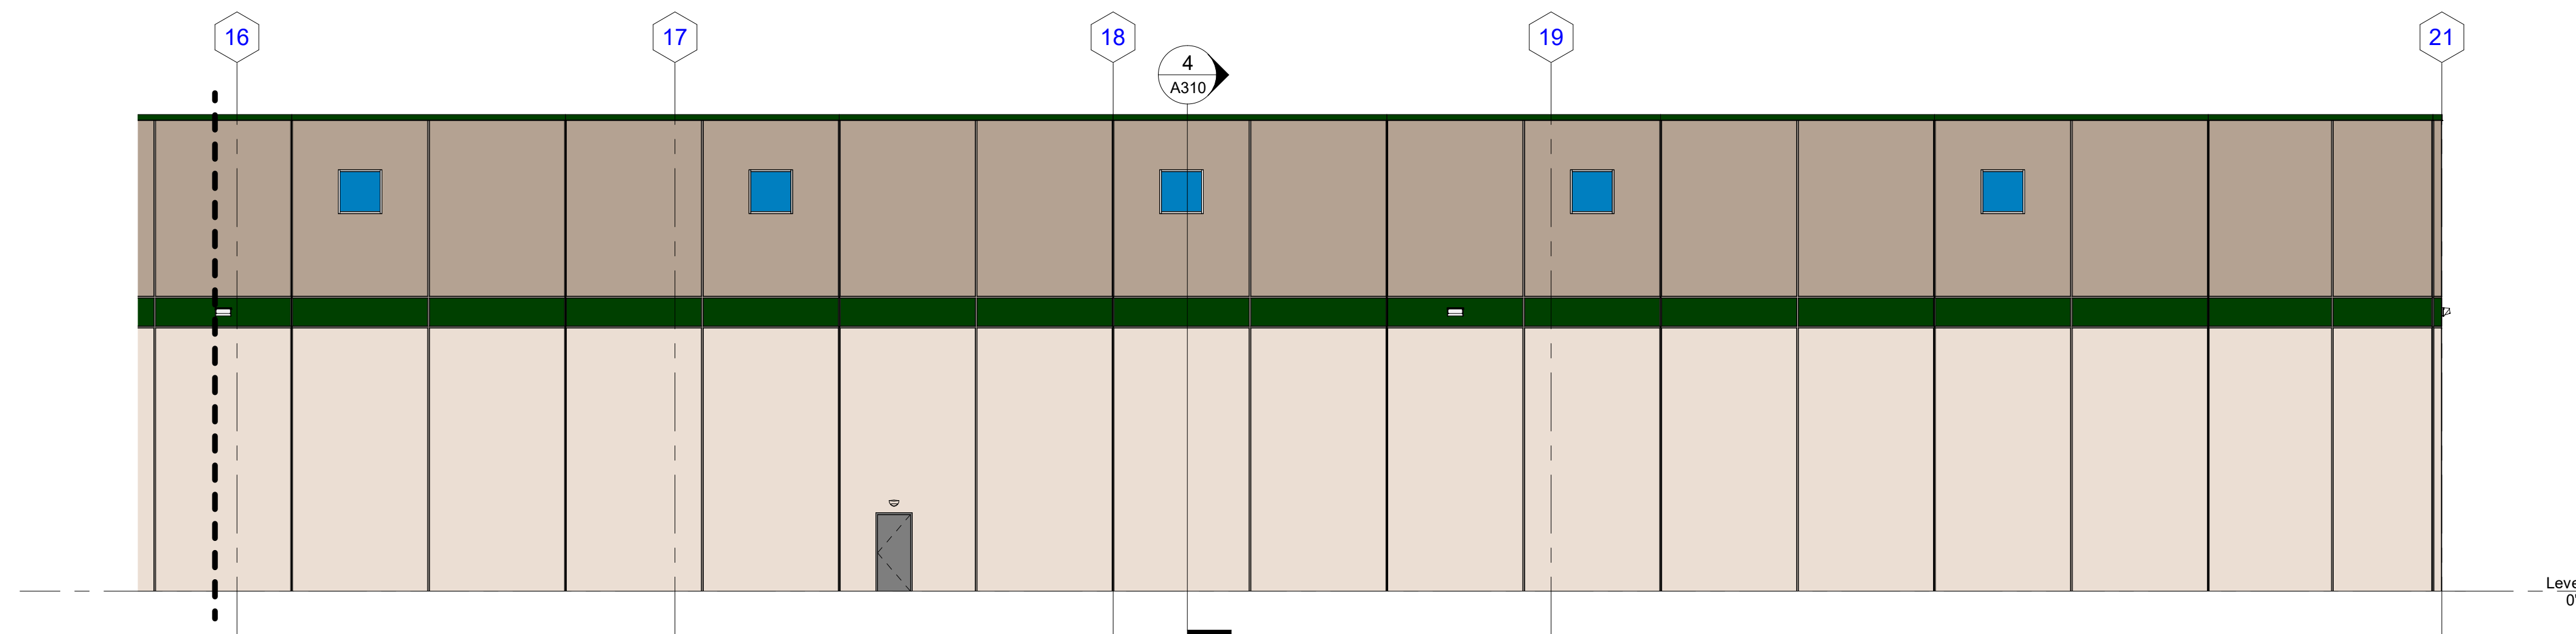

1 SOUTH ELEVATION - PARTIAL C
 A202 SCALE: 3/32" = 1'-0"

SEAL:

NOT FOR CONSTRUCTION

SUBMITTALS / REVISIONS:

NO.	DATE	DESCRIPTION
1	2022.01.18	50% PROGRESS

PROJECT NO.: DS245-21 DRAWN BY: CL

SHEET TITLE:
EXTERIOR ELEVATIONS

These plans drawings are the property of the registered architect and may not be copied, reproduced or used without his written permission.

SHEET NO.:

A202

01/18/2022