





SITE LOCATION

NO SCALE

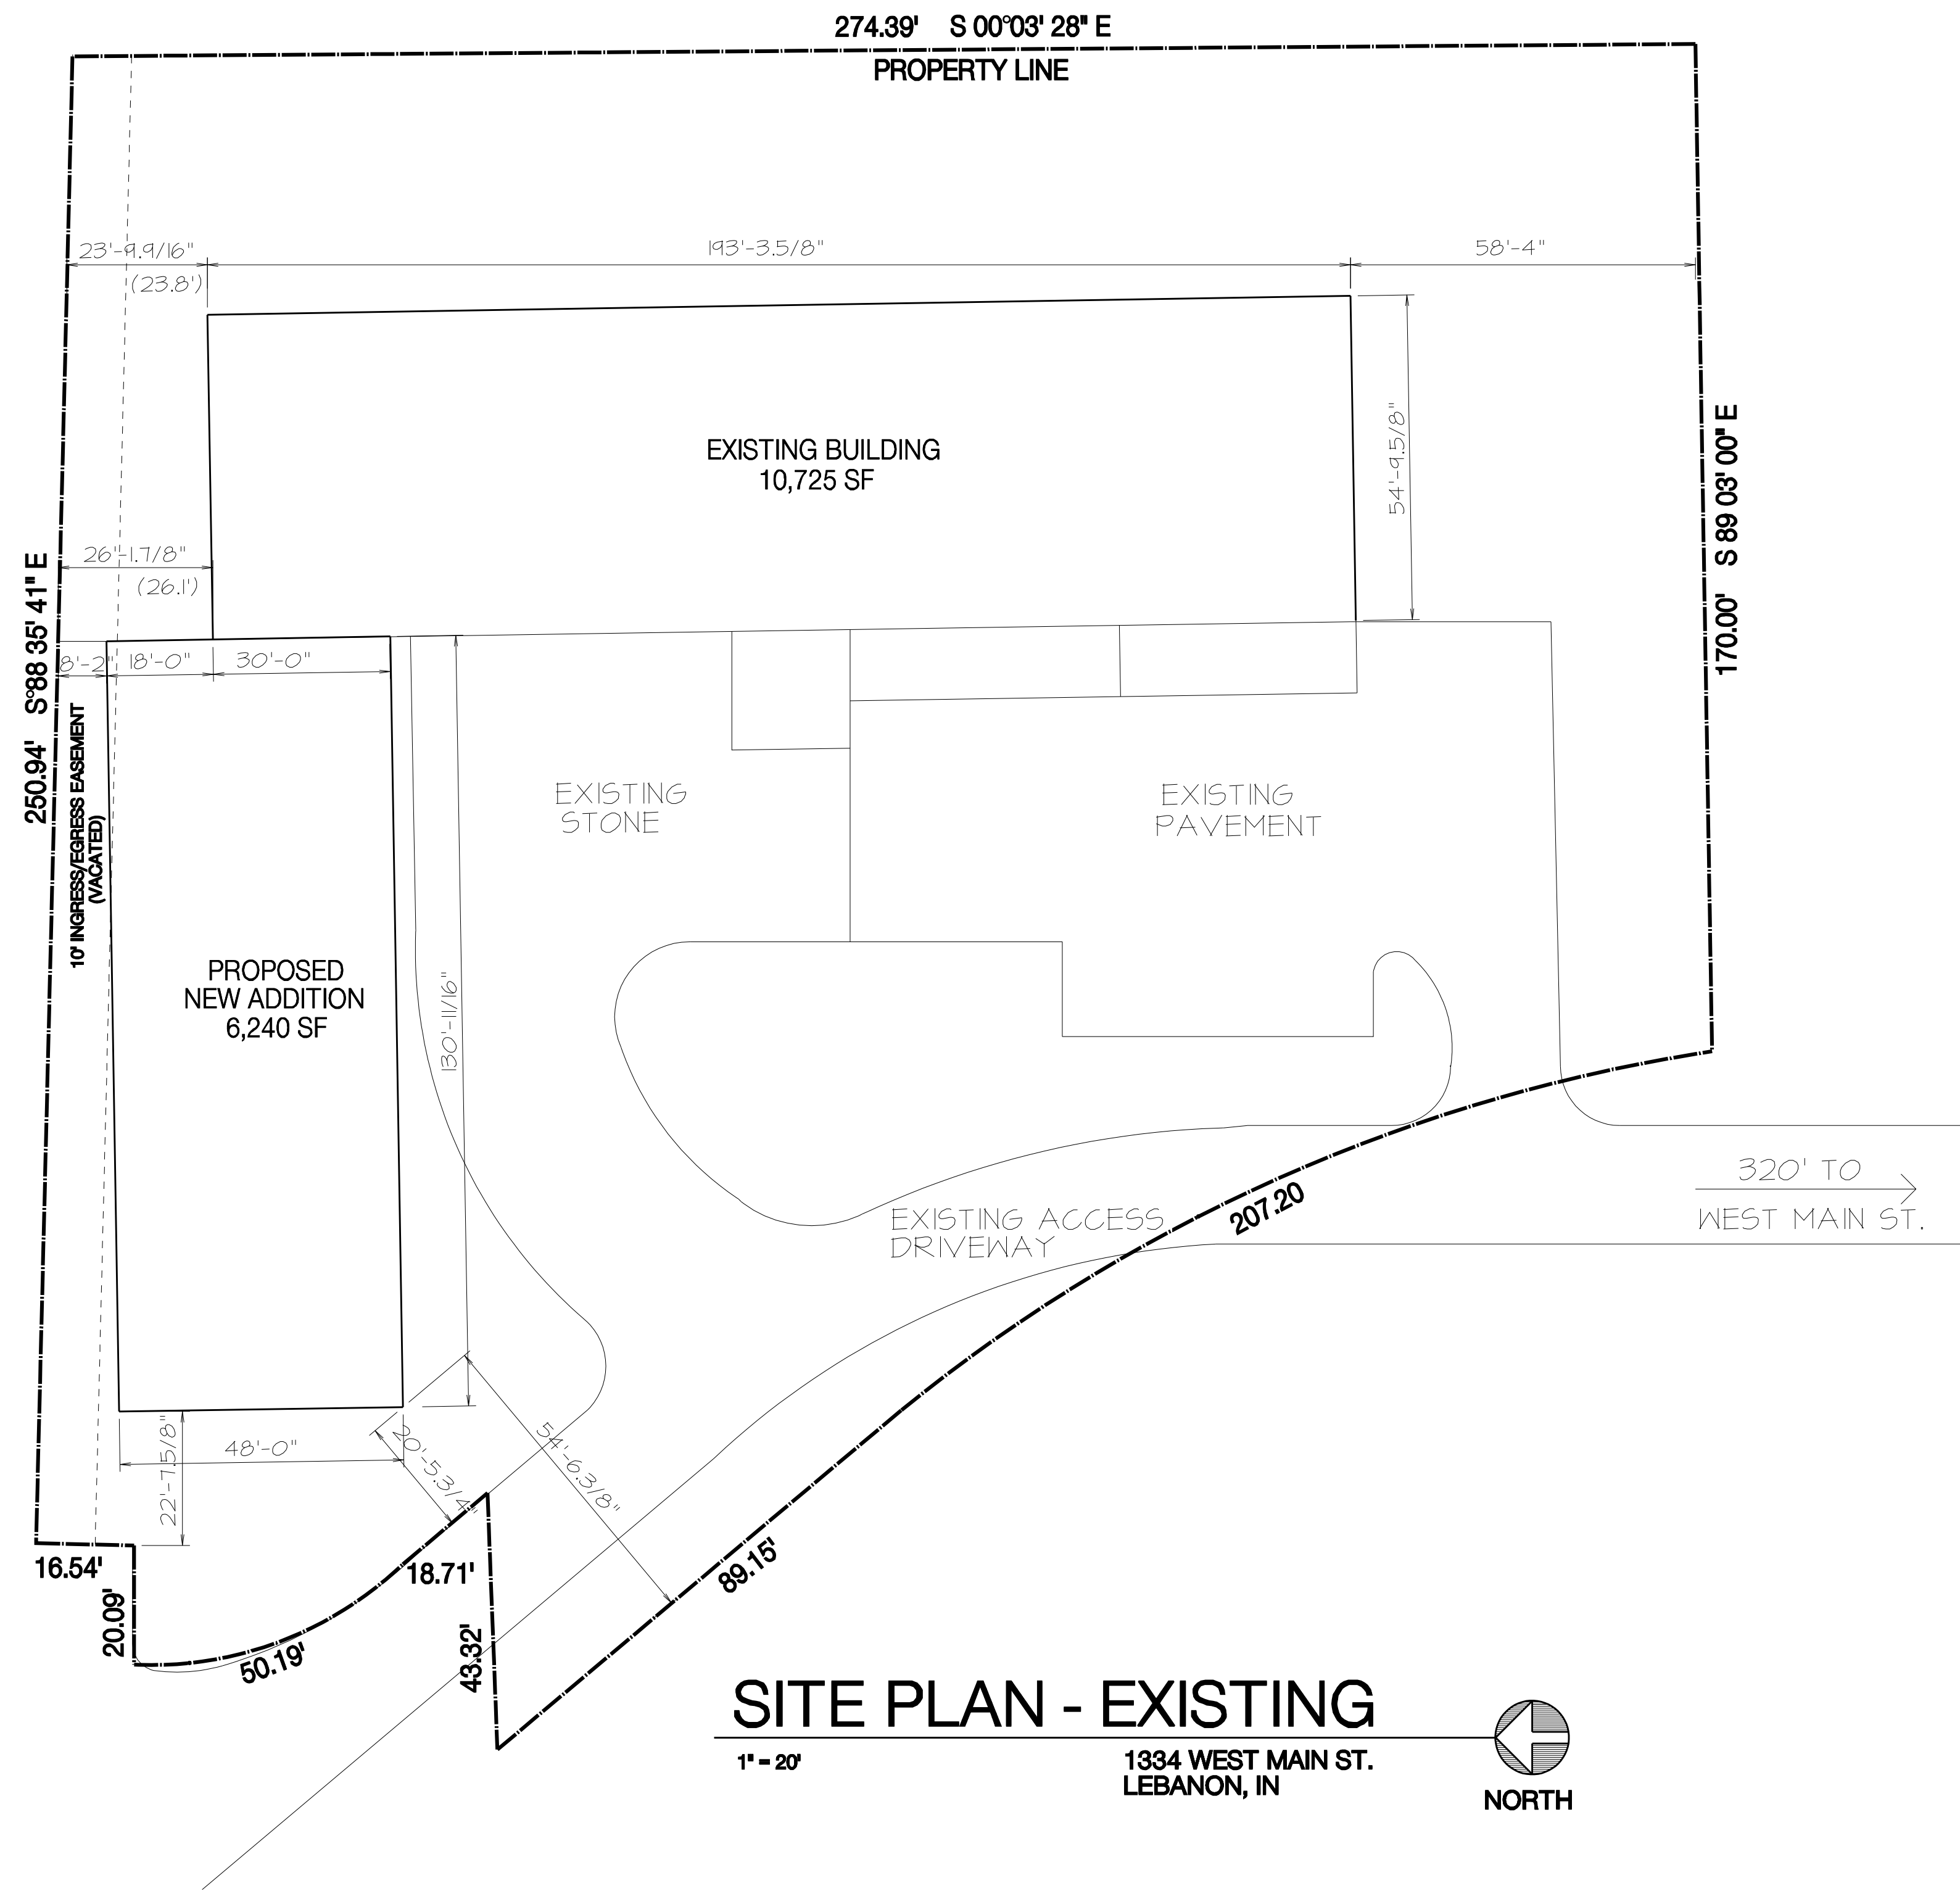

PROJECT: PROPOSED ADDITION
1334 WEST MAIN STREET BUILDING ADDITION
1334 WEST MAIN STREET
LEBANON, INDIANA

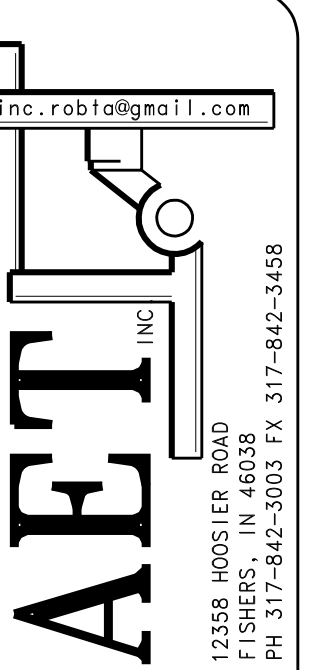

SHEET TITLE:
SITE PLAN - EXISTING

DRAWN DAVE	SHEET
CHECKED KEN	C1
COMM	
DATE 06/12/2022	

THESE DESIGNS AND DRAWINGS ARE PROTECTED BY FEDERAL COPYRIGHT LAWS AND MAY NOT BE COPIED, REPRODUCED, MODIFIED, DISTRIBUTED OR USED IN ANY OTHER WAY WITHOUT THE SPECIFIC CONSENT OF AET, INC., THE COPYRIGHT OWNER