


ARCHITECTURAL SITE PLAN LEGEND

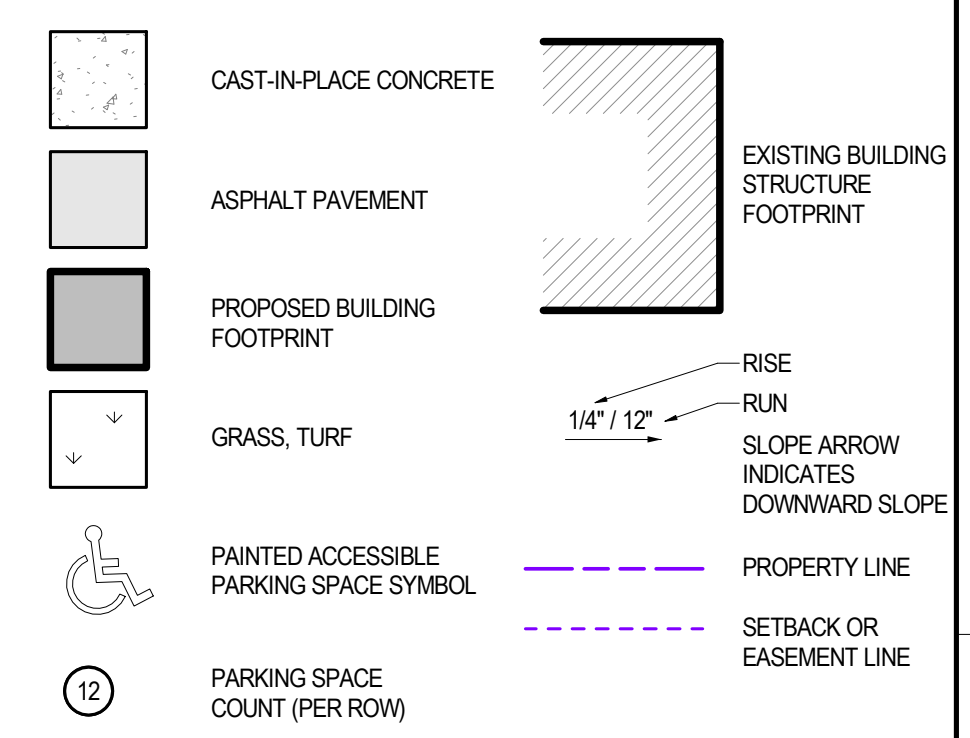

GENERAL SITE PLAN NOTES


- A. THIS SITE IS AN ARCHITECTURAL SITE PLAN ONLY. REFER TO CIVIL ENGINEERING PLANS OR LANDSCAPE PLAN FOR ALL SITE LAYOUTS, DIMENSIONS, GRADING, ETC. THIS PLAN IS FOR DESIGN INTENT ONLY.
- B. **DO NOT SCALE DRAWINGS. USE ONLY WRITTEN DIMENSIONS.** IT SHALL BE THE CONTRACTOR'S RESPONSIBILITY TO VERIFY THAT ALL DIMENSIONS OF THE PROPOSED STRUCTURE ARE CORRECT BEFORE BEGINNING WORK.
- C. ALL WORK SHALL BE COMPLETED IN STRICT ACCORDANCE WITH ALL APPLICABLE CODES.
- D. THE CONTRACTOR SHALL VERIFY AND COORDINATE ALL WORK WITH ALL TRADES (PLUMBING, ELECTRICAL, MECHANICAL, AND OTHERS ON THE JOB) TO ENSURE THAT ALL REQUIRED CLEARANCES ARE MADE PRIOR TO PROCEEDING WITH THE PROJECT, AND SHALL NOTIFY THE ARCHITECT OF ANY PROBLEMS OR CONFLICTS PRIOR TO THE START OF CONSTRUCTION.
- E. COORDINATE UTILITY LOCATIONS WITH APPLICABLE ENGINEER DRAWINGS AND LOCAL UTILITY COMPANY.

PROFESSIONAL SEAL:


DISCLAIMER:
 This is an original design created by K&G Architecture, Inc. The concepts, ideas, plans and details are the sole property of K&G Architecture, Inc. None of the aforementioned shall be used by or disclosed to any person, firm or organization for any purpose without the prior written permission of K&G Architecture, Inc.

SITE PLAN INFORMATION

ZONING CLASSIFICATION	[CHECK LOCAL ORDINANCE]
ZONING CLASSIFICATION INTENT	[CHECK LOCAL ORDINANCE]
VEHICLE PARKING	
MINIMUM PARKING REQUIREMENTS	00 SPACES PER [LOCAL ORD.]
MINIMUM ACCESSIBLE SPACES	1 PER [LOCAL ORD.]
STANDARD SPACES PROPOSED	00 SPACES
ACCESSIBLE SPACES PROPOSED	00 SPACES
TOTAL PARKING SPACES PROPOSED	00 SPACES
LOT COVERAGE	
LOT AREA	00,000 SF (±0.00 ACRES)
MAXIMUM BUILDING COVERAGE	0.00%
PROPOSED MAXIMUM BUILDING COVERAGE	0.00% (00,000 SF)
MINIMUM VEGETATION COVERAGE	00.00%
PROPOSED VEGETATION COVERAGE	00.00% (00,000 SF)
MAXIMUM BUILDING HEIGHT	0'-0"
PROPOSED BUILDING HEIGHT	0'-0"
BUILDING SETBACKS	
REQUIRED WEST ____ YARD SETBACK	0'-0"
PROPOSED WEST ____ YARD SETBACK	0'-0"
REQUIRED SOUTH ____ YARD SETBACK	0'-0"
PROPOSED SOUTH ____ YARD SETBACK	0'-0"
REQUIRED NORTH ____ YARD SETBACK	0'-0"
PROPOSED NORTH ____ YARD SETBACK	0'-0"
REQUIRED EAST ____ YARD SETBACK	0'-0"
PROPOSED EAST ____ YARD SETBACK	0'-0"
BUILDING INFORMATION	
1ST FLOOR UNCONDITIONED SPACE	00,000 SF
1ST FLOOR CONDITIONED SPACE	00,000 SF
1ST FLOOR TOTAL AREA	00,000 SF
2ND FLOOR UNCONDITIONED SPACE	00,000 SF
2ND FLOOR CONDITIONED SPACE	00,000 SF
2ND FLOOR TOTAL AREA	00,000 SF

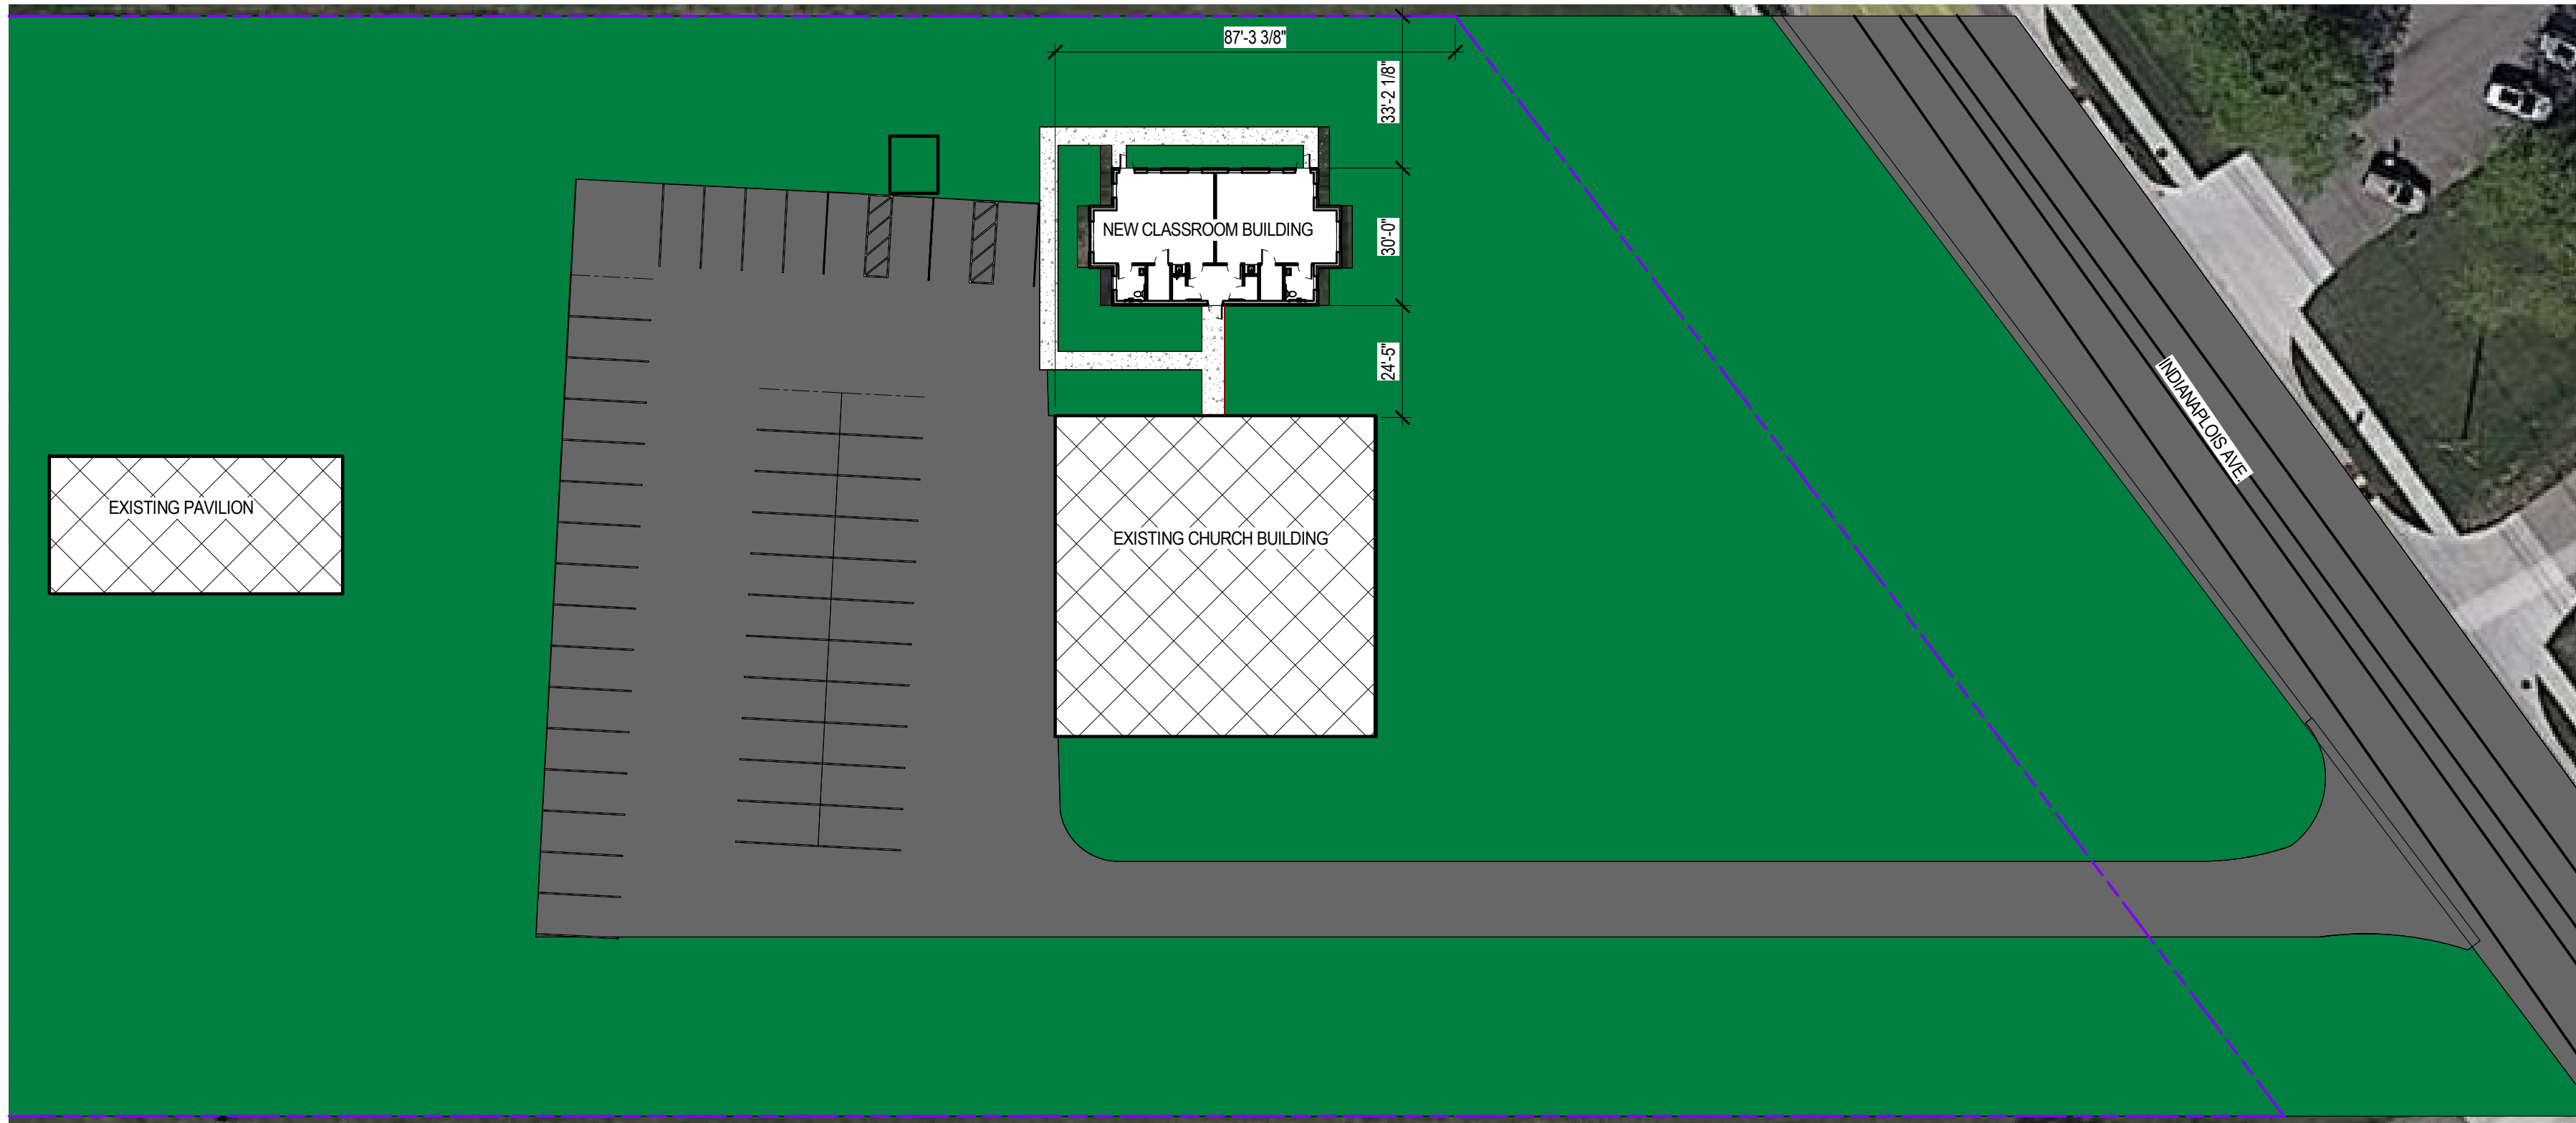

N
 1 ARCHITECTURAL SITE PLAN
 G040 SCALE: 1" = 30'-0"

ARCHITECTURAL SITE PLAN
NEW CLASSROOM BUILDING
 LEBANON CHURCH OF CHRIST
 1204 Indianapolis Ave
 Lebanon, Indiana 46052
 Boone County, Indiana

PROJECT DATE:
07.14.2023

SHEET REVISIONS:
 NO. DESCRIPTION DATE

PROJECT NUMBER: CHECKED BY:
 <20XX.XX> JSP

SHEET NUMBER:
G040