

GENERAL FLOOR PLAN LEGEND


- Ⓛ DOOR ASSEMBLY TAG, REFER TO A600 SERIES
- W12 WINDOW ASSEMBLY TAG, REFER TO A600 SERIES
- W12 WALL ASSEMBLY TAG, REFER TO G010 SERIES

GENERAL FLOOR PLAN NOTES

- A. **DO NOT SCALE DRAWINGS. USE ONLY WRITTEN DIMENSIONS.** IT SHALL BE THE CONTRACTOR'S RESPONSIBILITY TO VERIFY THAT ALL DIMENSIONS OF THE PROPOSED STRUCTURE ARE CORRECT BEFORE BEGINNING WORK.
- B. ALL STUD WALLS SHALL HAVE STUDS SPACED AT 16" ON CENTER UNLESS NOTED OTHERWISE. SEE WALL ASSEMBLIES FOR ADDITIONAL CONSTRUCTION INFORMATION.
- C. ALL WORK SHALL BE COMPLETED IN STRICT ACCORDANCE WITH ALL APPLICABLE CODES.
- D. IT SHALL BE THE CONTRACTOR'S RESPONSIBILITY TO INFORM **KJG ARCHITECTURE, INC.** OF ANY UNSAFE CONDITION OR CODE VIOLATION, EITHER STATE OR LOCAL, PRIOR TO THE START OF CONSTRUCTION.
- E. THE CONTRACTOR SHALL VERIFY AND COORDINATE ALL WORK WITH ALL TRADES (PLUMBING, ELECTRICAL, MECHANICAL, AND OTHERS ON THE JOB) TO ENSURE THAT ALL REQUIRED CLEARANCES ARE MADE PRIOR TO PROCEEDING WITH THE PROJECT, AND SHALL NOTIFY THE ARCHITECT OF ANY PROBLEMS OR CONFLICTS PRIOR TO THE START OF CONSTRUCTION.
- F. IF FIELD CONDITIONS EXIST THAT REQUIRE ALTERATIONS TO THESE PLANS, **KJG ARCHITECTURE, INC.** MUST BE NOTIFIED AT ONCE AND BEFORE ANY FURTHER CONSTRUCTION TAKES PLACE.
- G. SEE SHEET A000 FOR GENERAL ARCHITECTURAL CONSTRUCTION NOTES.
- H. REFER TO SHEET A200 SERIES INTERIOR ELEVATIONS FOR RESTROOM ACCESSORIES AND MOUNTING HEIGHTS.
- I. ALL FINISHES SHALL BE IN ACCORDANCE WITH OWNER APPROVED FINISHES. CONTRACTOR TO VERIFY ALL FINISHES WITH OWNER SELECTIONS PRIOR TO CONSTRUCTION.
- J. PROVIDE SOLID BLOCKING FOR ALL WALL-MOUNTED ITEMS, SUCH AS, BUT NOT LIMITED TO CABINETS, GRAB BARS, TOILET ACCESSORIES, AND SHELVING.

PROFESSIONAL SEAL:


DISCLAIMER:
 This is an original design created by KJG Architecture, Inc. The concepts, ideas, plans and details are the sole property of KJG Architecture, Inc. None of the aforementioned shall be used by or disclosed to any person, firm or organization for any purpose without the prior written permission of KJG Architecture, Inc.

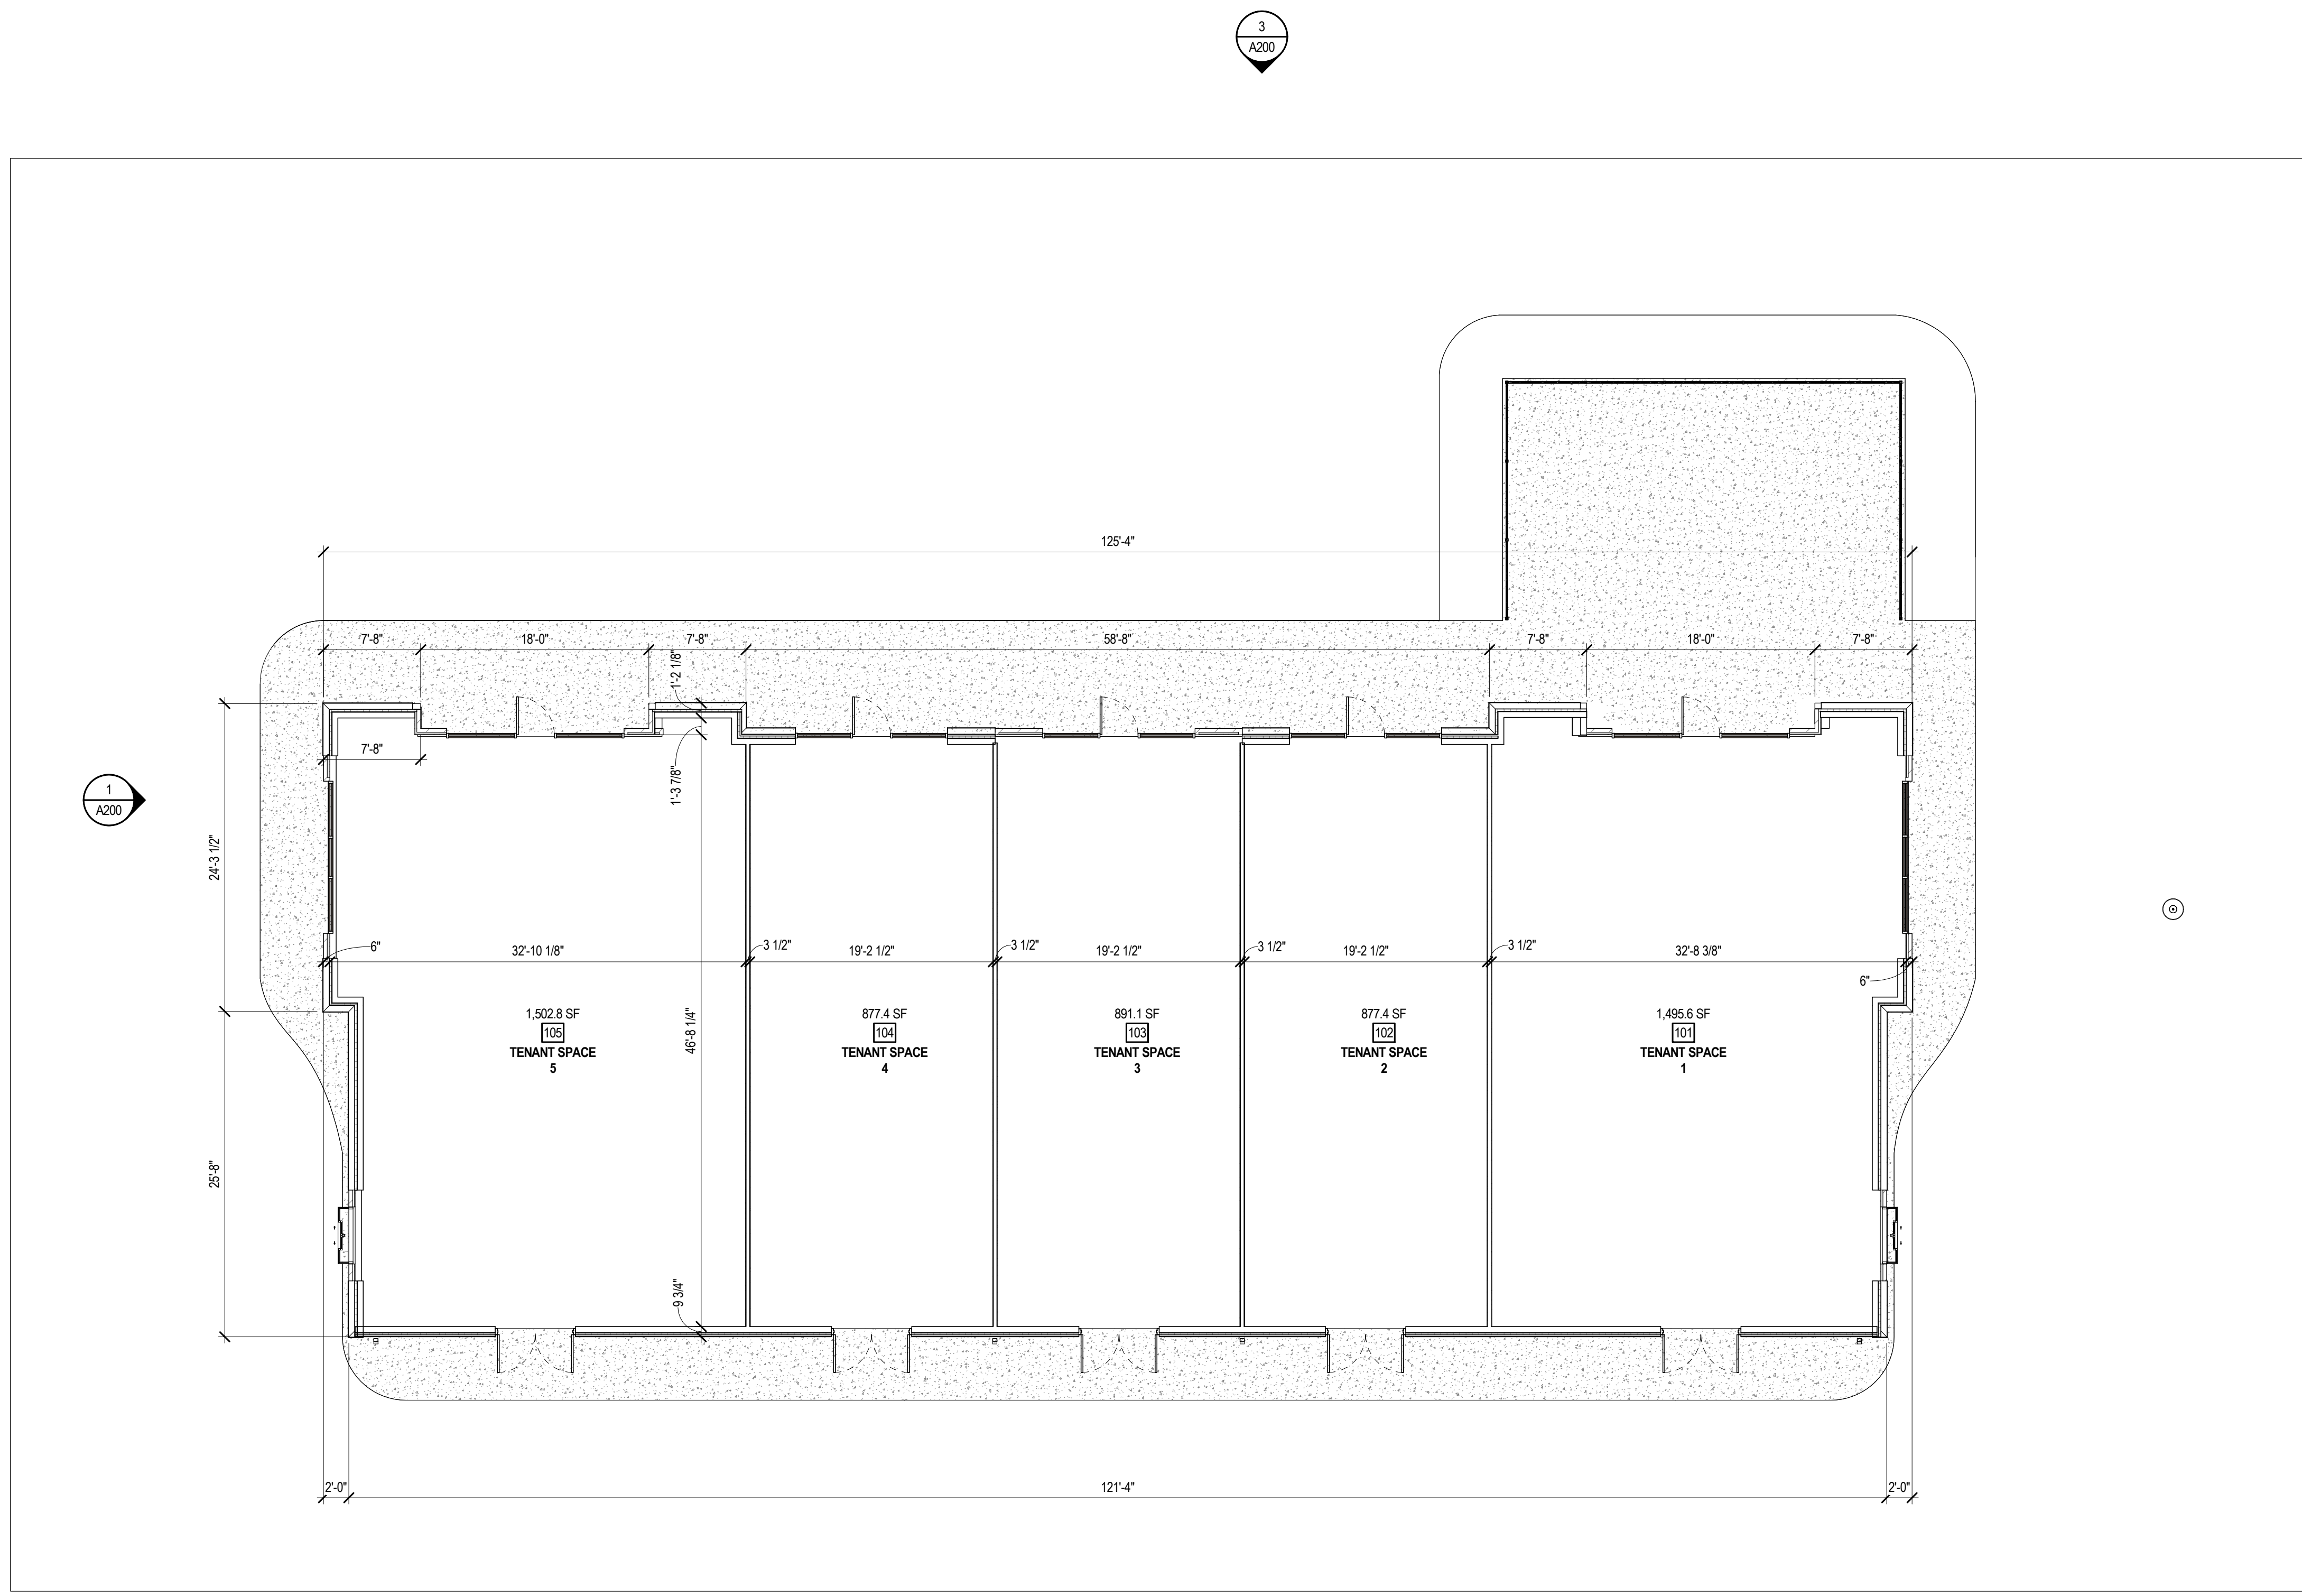

FIRST FLOOR PLAN
 SCALE: 1/8" = 1'-0"

FIRST FLOOR PLAN
LEBANON STRIP MALL
 RYAN WOODRUFF
 200 Sam Ralston Pkwy
 Lebanon, Indiana 46052
 Boone County, Indiana

PROJECT DATE:
08.14.2023

SHEET REVISIONS:
 NO. DESCRIPTION DATE

PROJECT NUMBER: A2023.048
 CHECKED BY: JSP

SHEET NUMBER:
A101