


Symbol	Description
☐	Curb Inlet
☐	Storm Manhole
☐	Storm Inlet
☐	Water Valve
☐	Fire Hydrant
☐	Water Meter
☐	Gas Meter
☐	Ballast
☐	Utility Pole
☐	Guy Anchor
☐	Fire Dept. Command

Symbol	Description
☐	DENOTES 9,480 SF NEW ASPHALT PAVEMENT
☐	DENOTES 8' WOOD PRIVACY FENCE
☐	DENOTES TYPE 'B' PLANTINGS PER UDO 8.2(E)




LEGEND / KEY

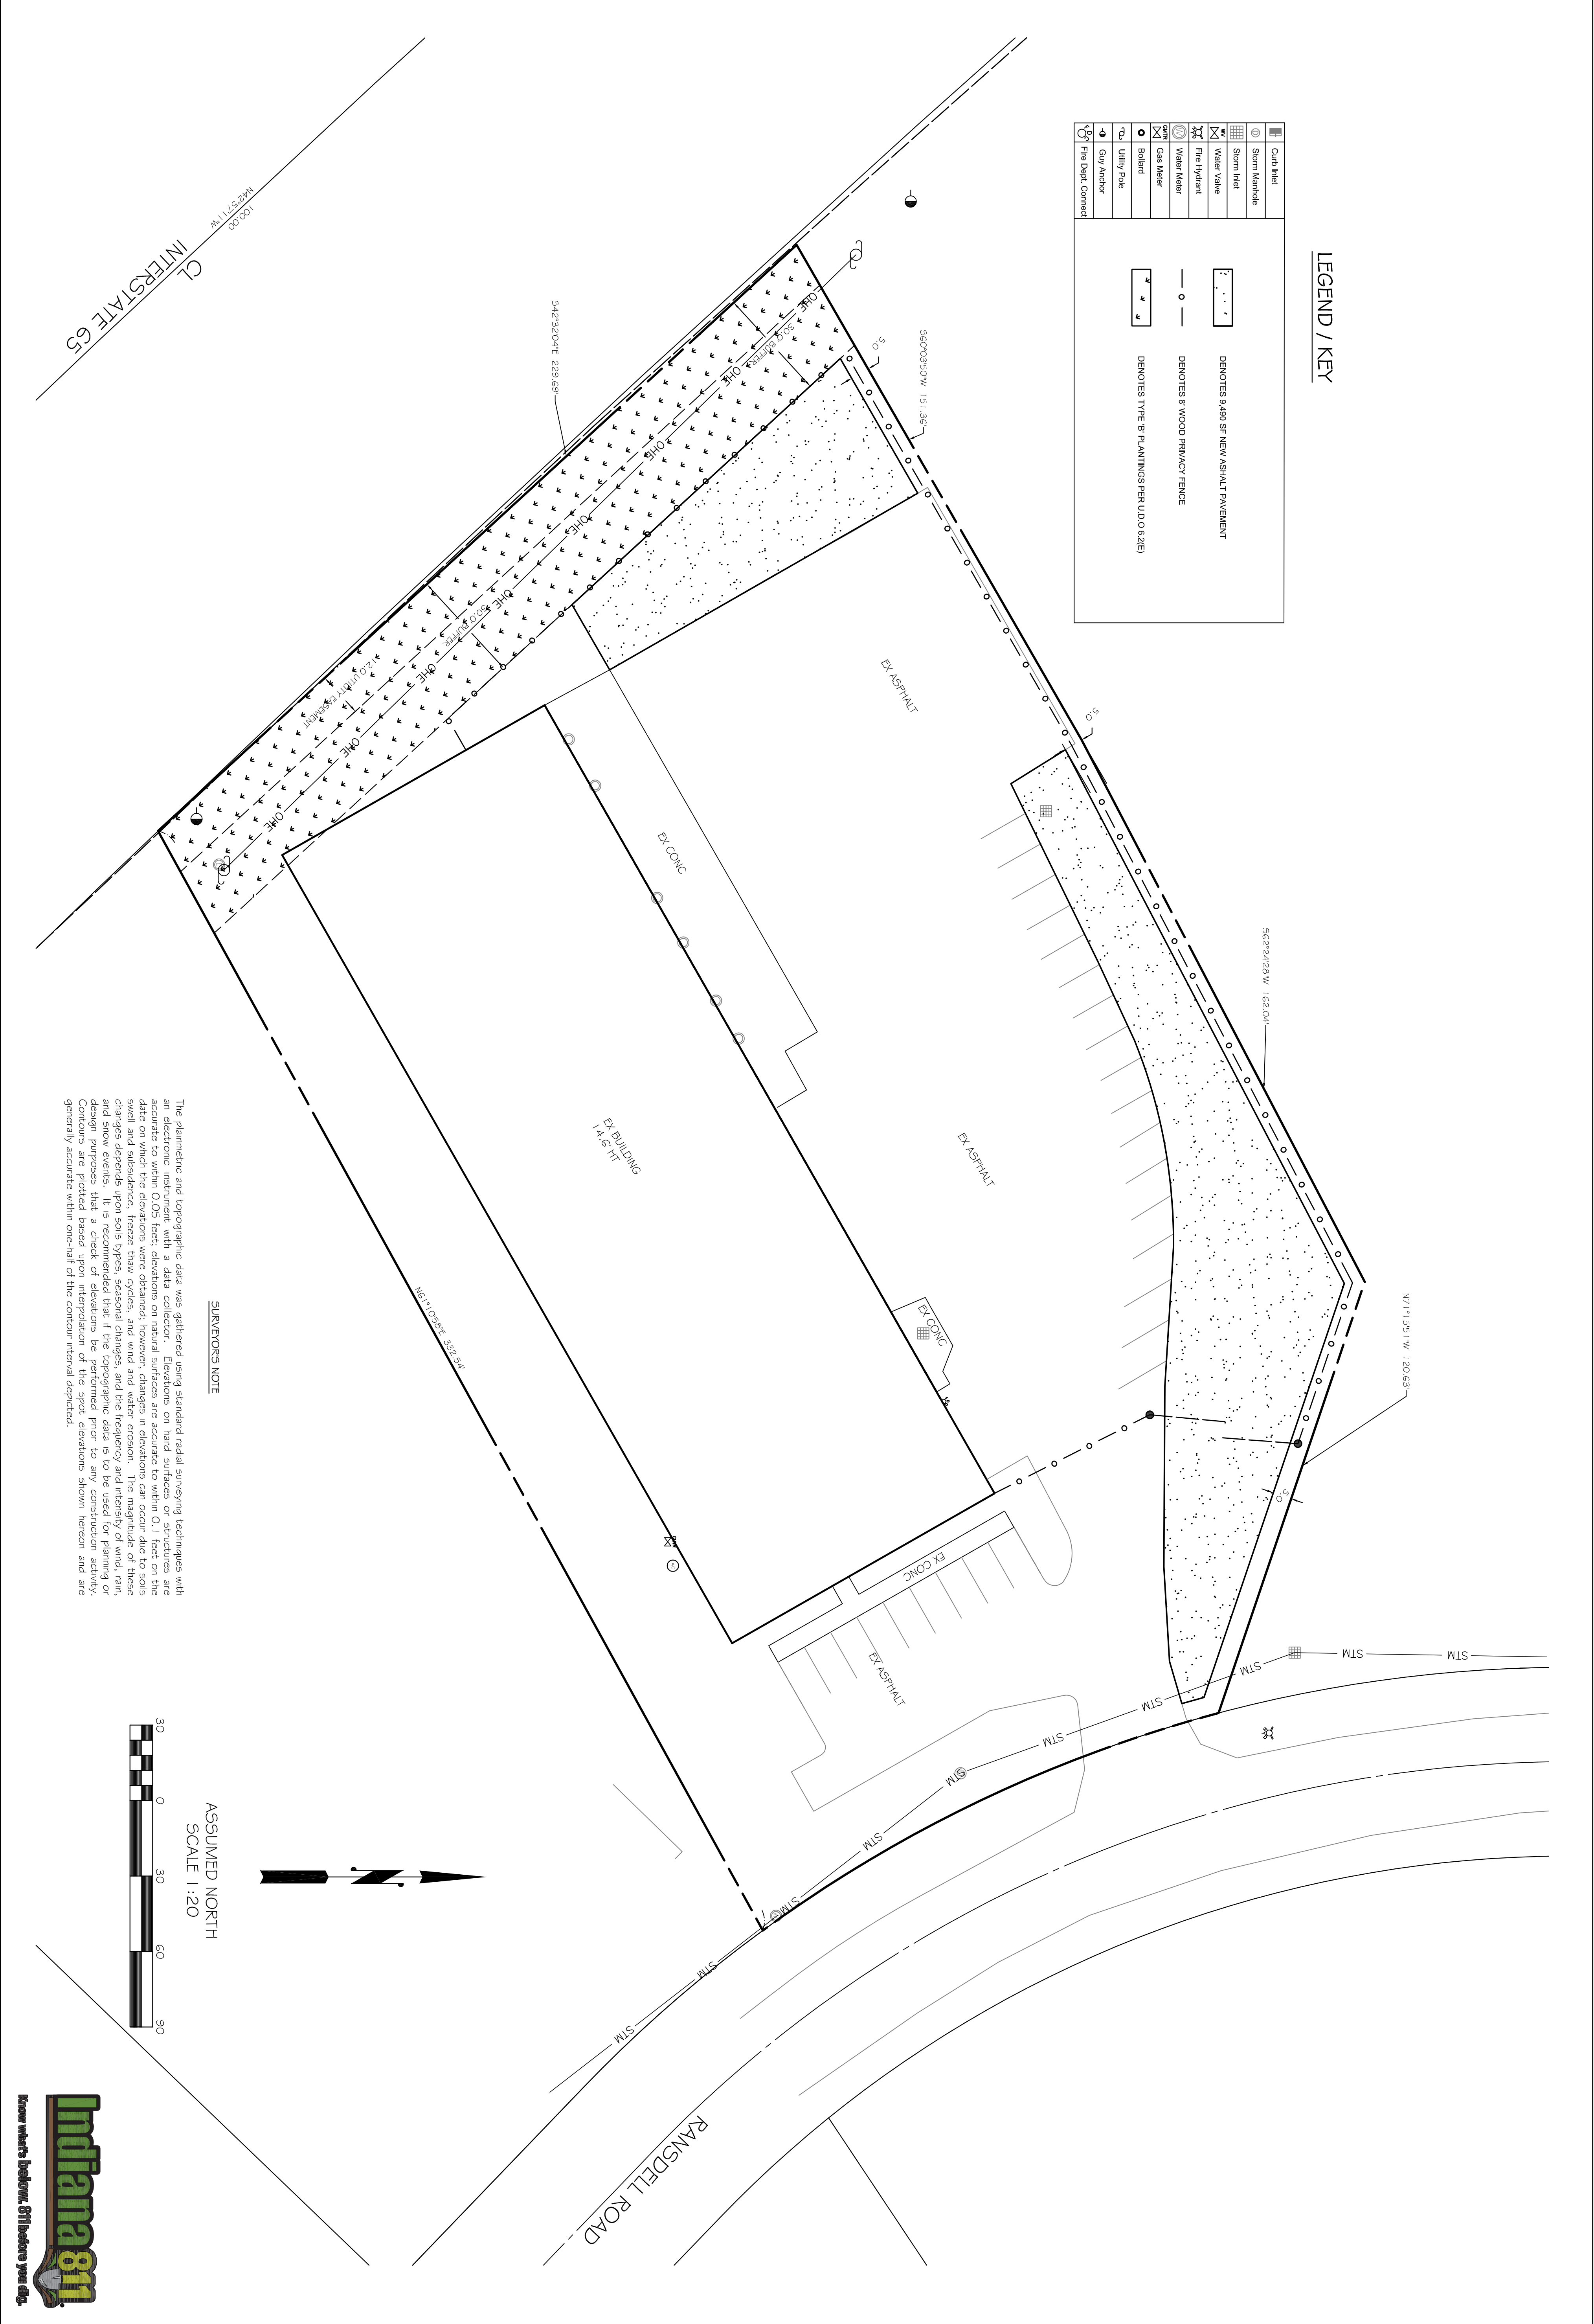

SURVEYORS NOTE

The planimetric and topographic data was gathered using standard radial surveying techniques with an electronic instrument with a data collector. Elevations on hard surfaces or structures are accurate to within 0.05 feet; elevations on natural surfaces are accurate to within 0.1 feet on the date on which the elevations were obtained; however, changes in elevations can occur due to soil swell and subsidence, freeze thaw cycles, and wind and water erosion. The magnitude of these changes is dependent on the site conditions. It is recommended that if the topographic data is to be used for planning or design purposes that a check of elevations be performed prior to any construction activity. Contours are plotted based upon interpretation of the spot elevations shown hereon and are generally accurate within one-half of the contour interval depicted.

ASSUMED NORTH
SCALE 1:20

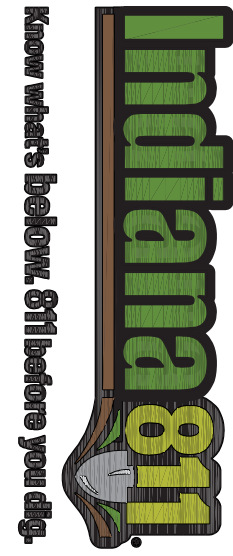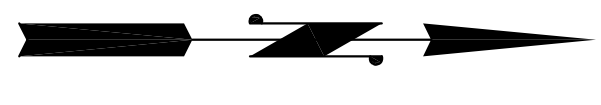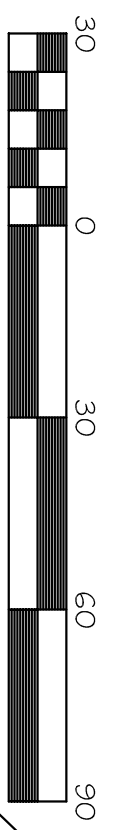

BY: _____ DATE: 12-11-2022 SHEET 1 OF 1		SITE PLAN LOT 16 RANSDSELL PARK LEBANON, INDIANA		Prepared For: SUNBELT RENTALS	DRAWN BY: CAP CHECKED BY: JTB DATE: 12/12/2022 FILE NAME: XXX/001/DWG/ALTA XREF:
		REVISIONS: 1. - 2. - 3. - 4. -	525 E MORRIS STREET INDIANAPOLIS, INDIANA 46203 jbarnes@solomoncons.com		