


A PROPOSED CONCEPT A
 SCALE: 3/32" = 1' - 0"

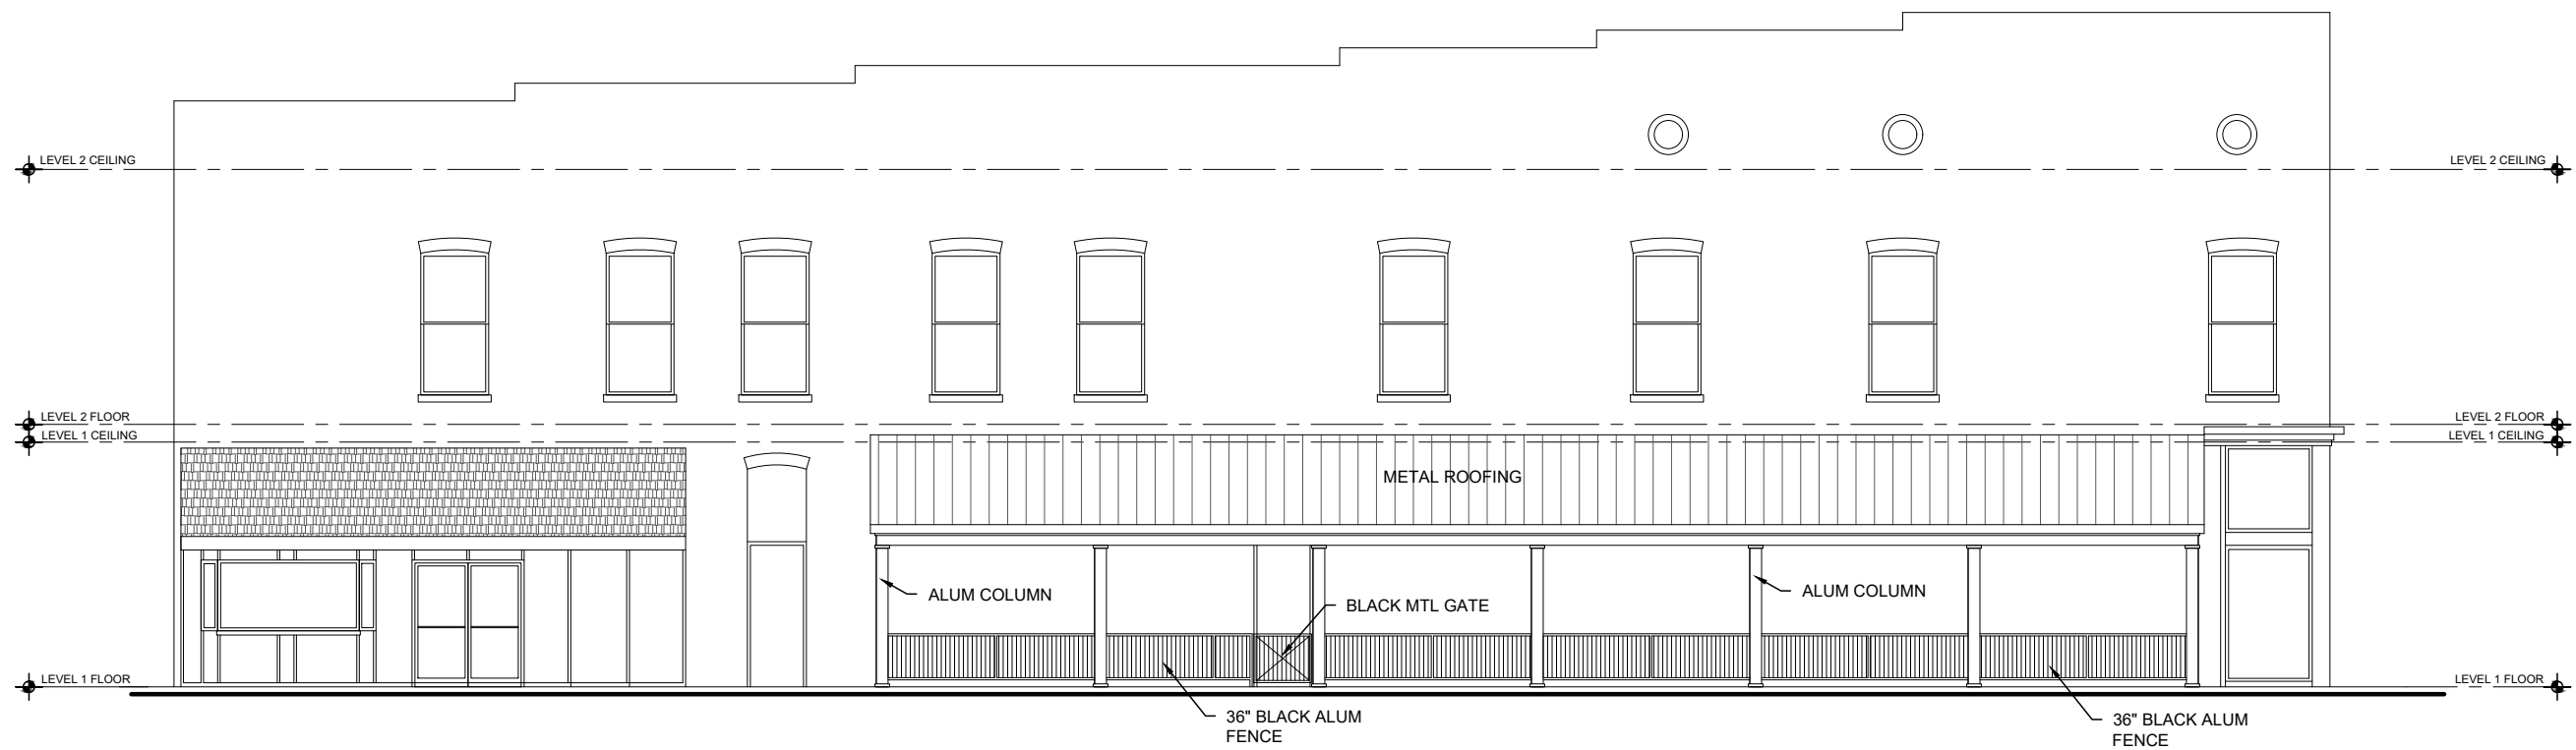

B PROPOSED CONCEPT B
 SCALE: 3/32" = 1' - 0"

