
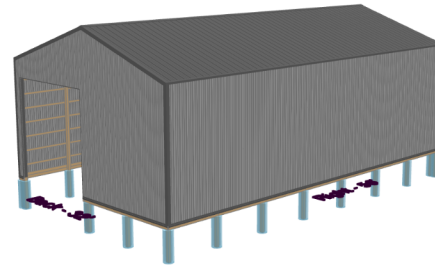



Summary Sheet

Summary	
Width	32'
Length	56'
Ceiling Height	16'
Slab Depth	0'
Slab Offset	-0.5'
Overhangs	0
Roof Pitch	4/12

Job Information	
Estimate Type	Not Set Yet
PO Number	
Name	Tom Davis
Description	
Email	
Phone	
Address	
City	Lebanon
Zip	
State	IN
Referred To	
Approx. Lead Time	22 Weeks
Loading	21-4-4

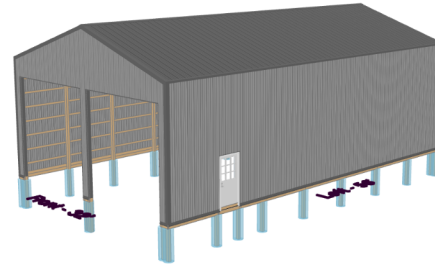

Post Layout

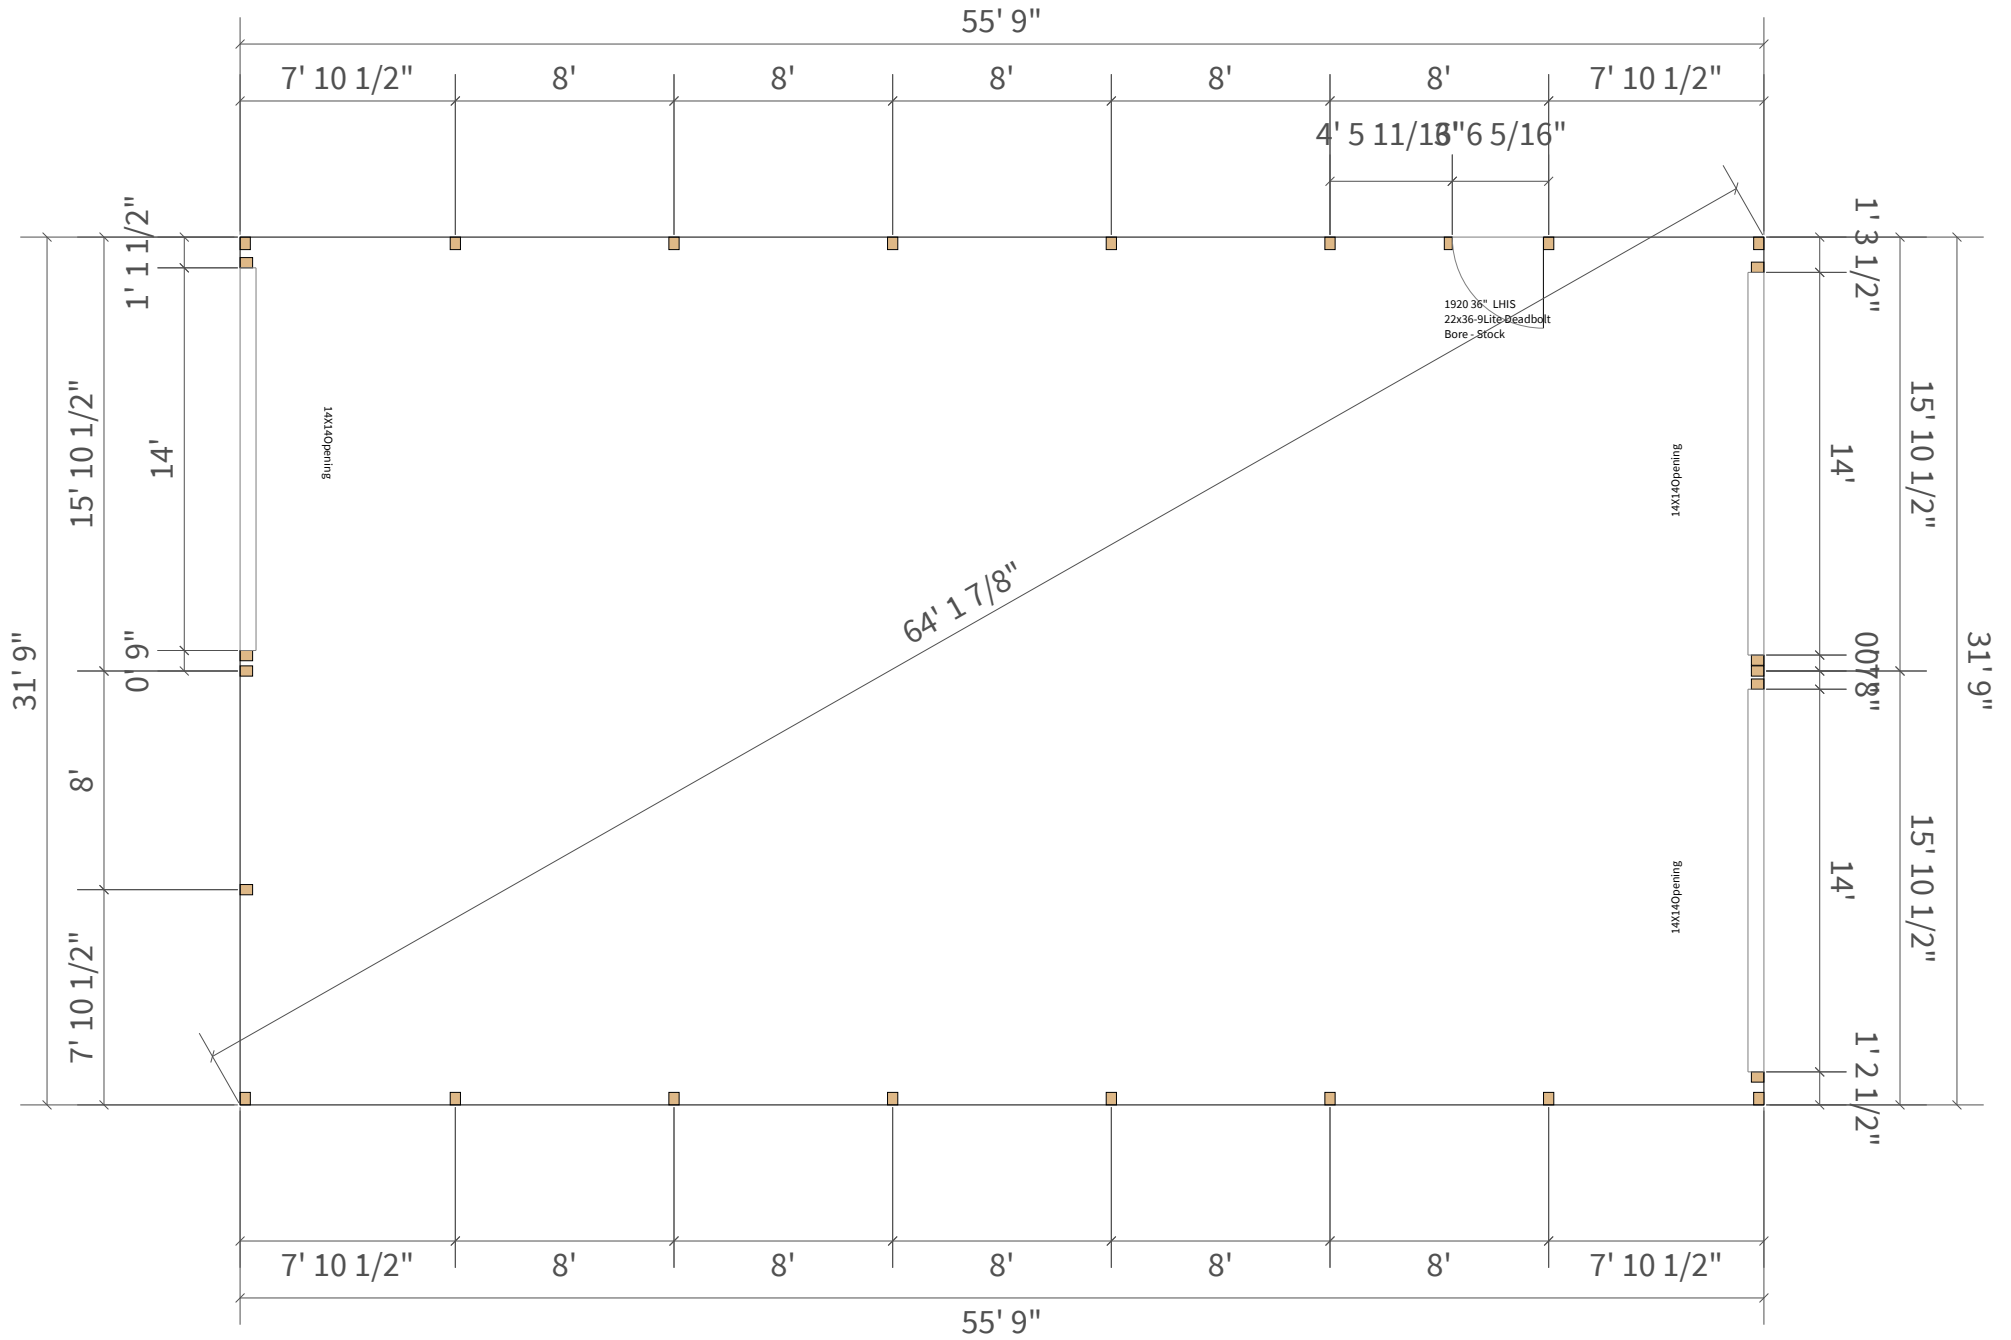

Job: Tom Davis
Date: 10/3/2022
Time: 11:30 AM

Cross Section - EXT-1

ROOF MATERIAL: Charcoal G-Rib 40 Yr. 29 Ga Dripstop

PURLINS: Spruce 2x4 Flat

WALL MATERIAL: Gray G-Rib 40 Yr. 29 Ga


EXTERIOR CARRIER: SYP 2x12

EXTERIOR WALL GIRTS: Spruce 2x4

CORNER POSTS: 3 Ply 2x6 Nail Lam
INTERMEDIATE POSTS: 3 Ply 2x6 Nail Lam

EXTERIOR SKIRT BOARD: (2) 2x6 Skirtboard
BOTTOM IS AT GRADE

SIDING BEGINS 0' 6" ABOVE GRADE

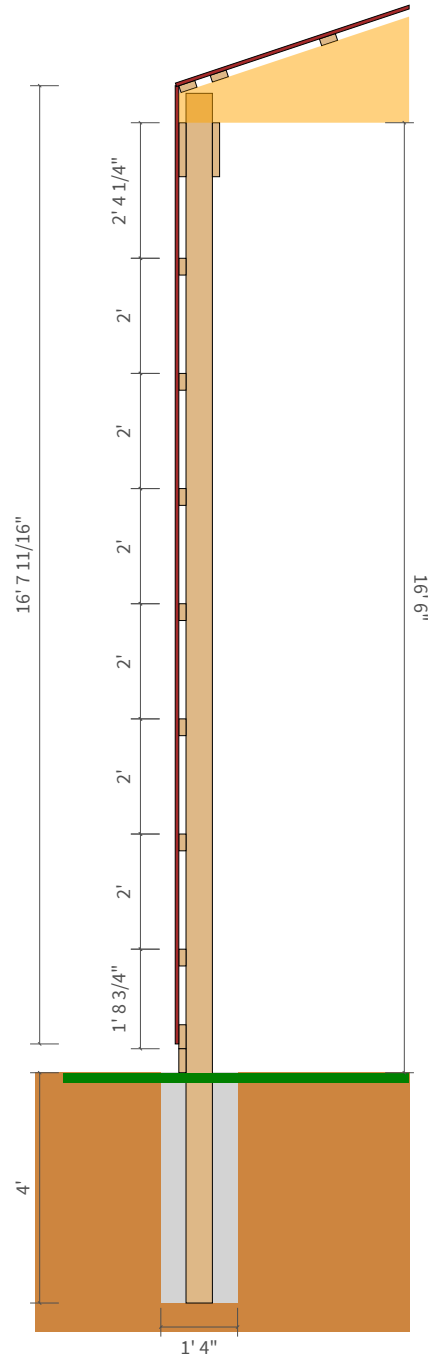

4/12 TRUSS SYSTEM
HEEL HEIGHT: 0' 6 1/8"
TRUSS SPACING: 48 IN. O. C.

BRACE PER TRUSS MANUFACTURER'S RECOMMENDATIONS

INTERIOR CARRIER: SYP 2x12


SLAB DEPTH 0' OFFSET 0' 6" ABOVE GRADE

FOUNDATION NOTES:
POST HOLE: 4' X 1' 4" DIAMETER
FASTENER: 80 # Bag Of Sackrete
BASE: 15" Precast Concrete Cookie
UPLIFT: (none)

Assembly Drawing - ROOF-1

Materials


Usage	Material
Purlin	Spruce 2x4

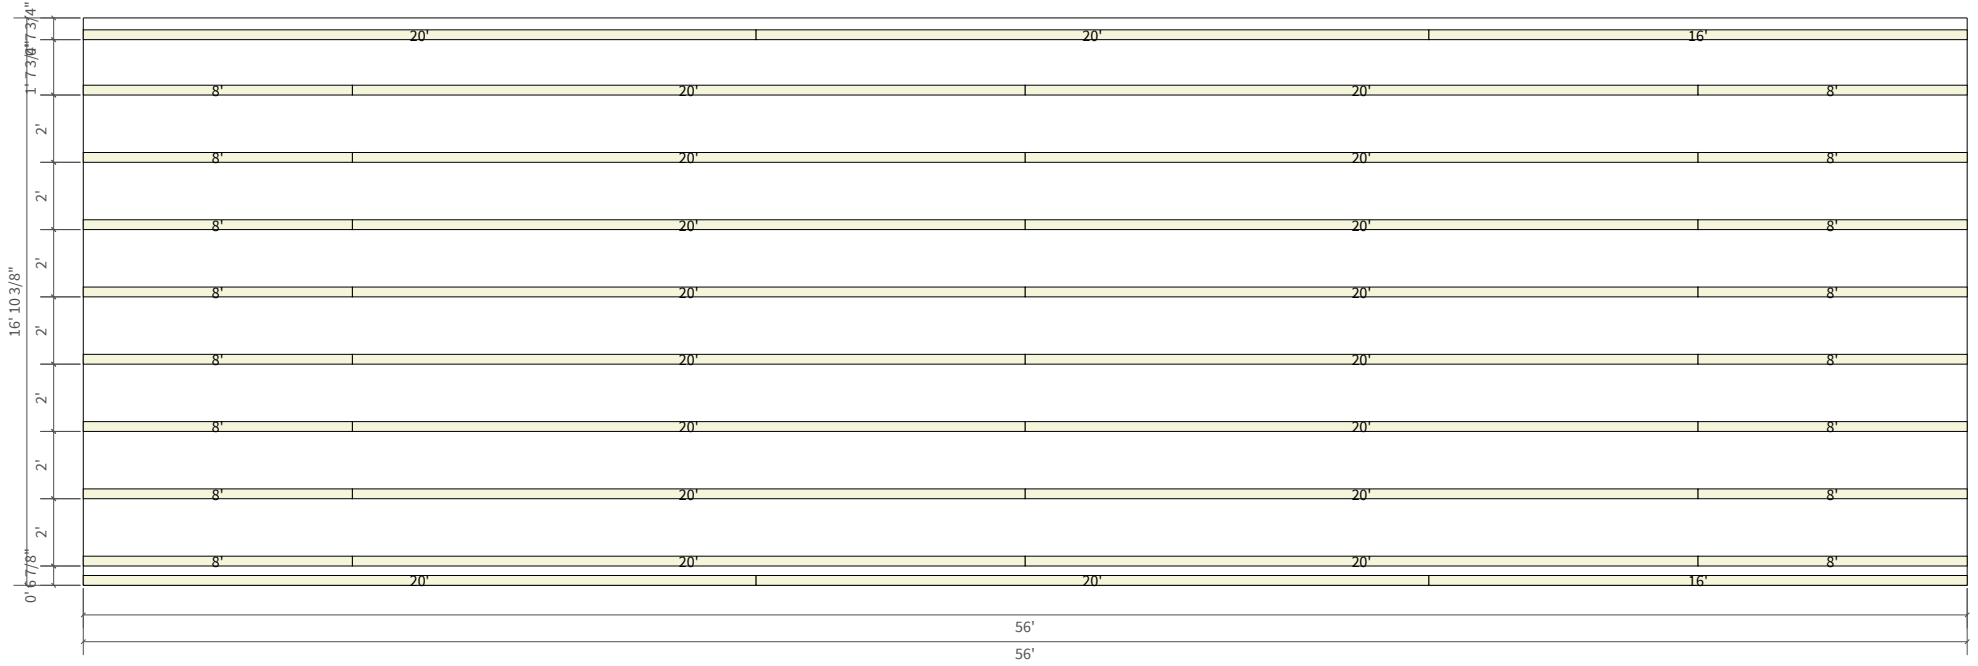

Assembly Drawing - ROOF-2

Materials


Usage	Material
Purlin	Spruce 2x4

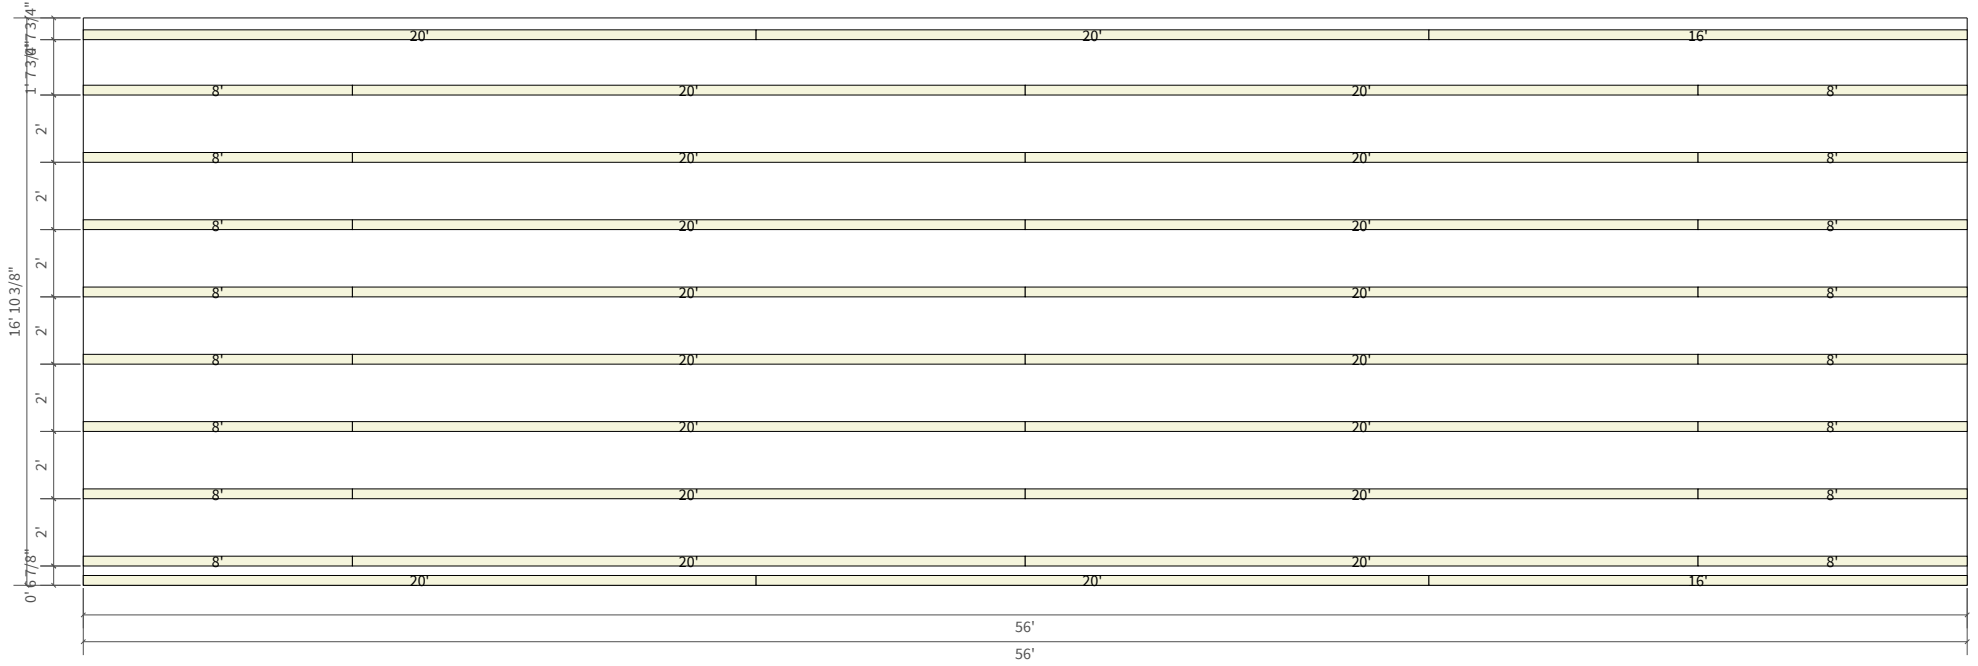

Assembly Drawing - EXT-1

Materials


Usage	Material
TrussBearer	SYP 2x12
SkirtBoard	2x6 Skirtboard
Girt	Spruce 2x4

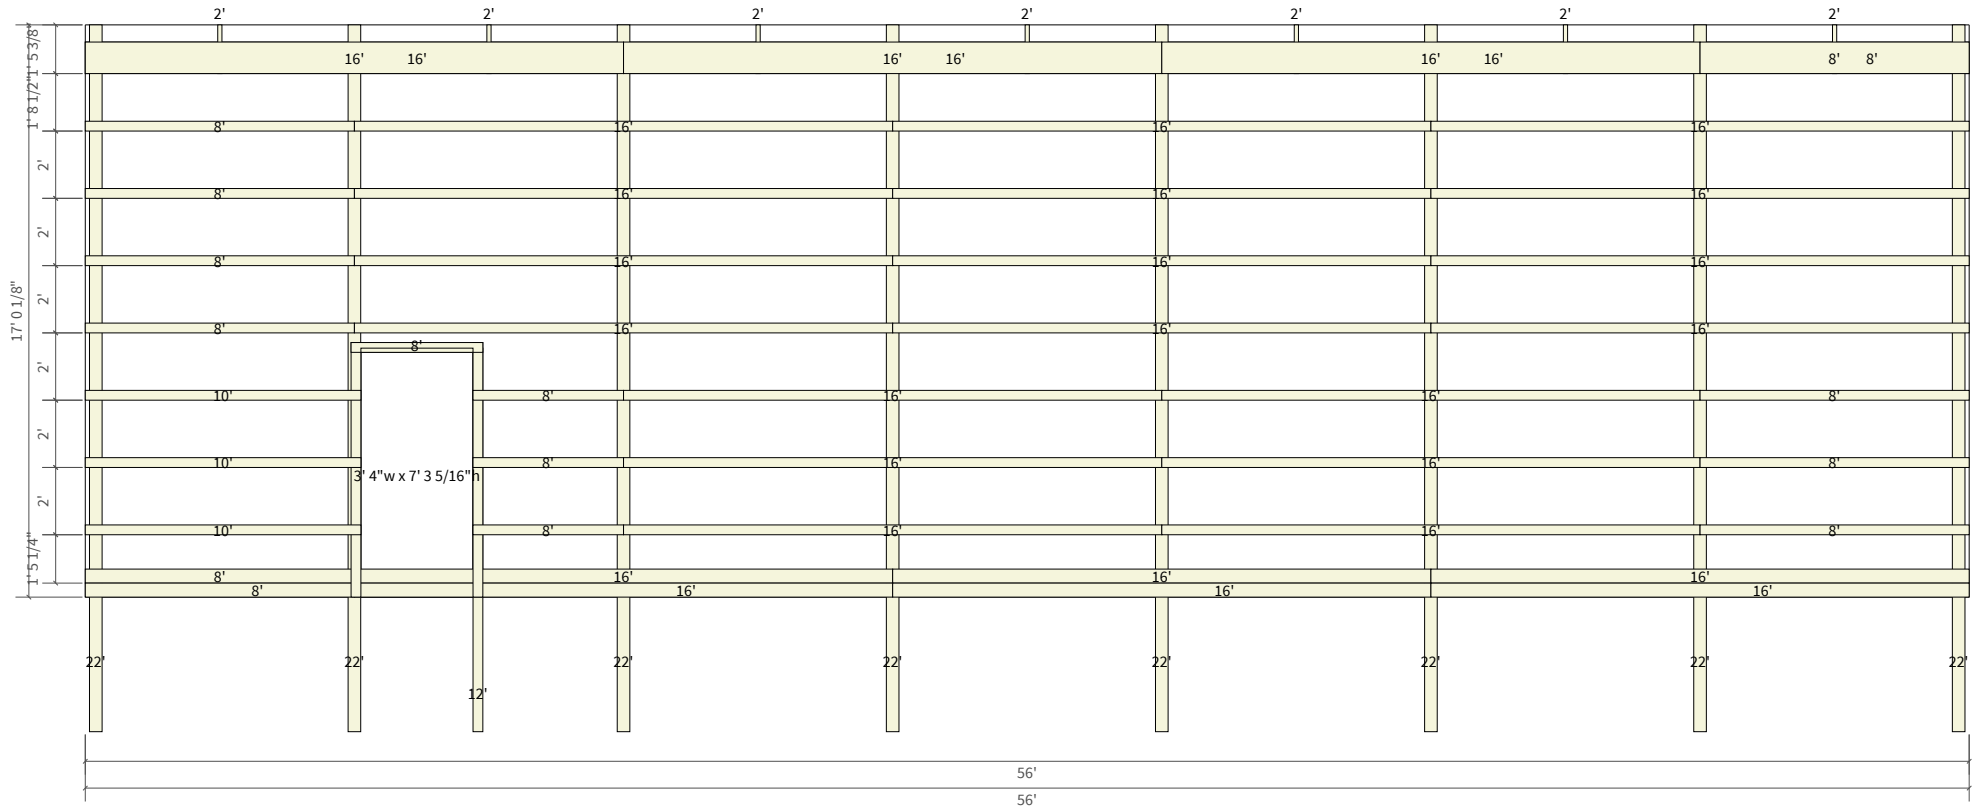


Assembly Drawing - EXT-3

Materials

Usage	Material
TrussBearer	SYP 2x12
SkirtBoard	2x6 Skirtboard
Girt	Spruce 2x4

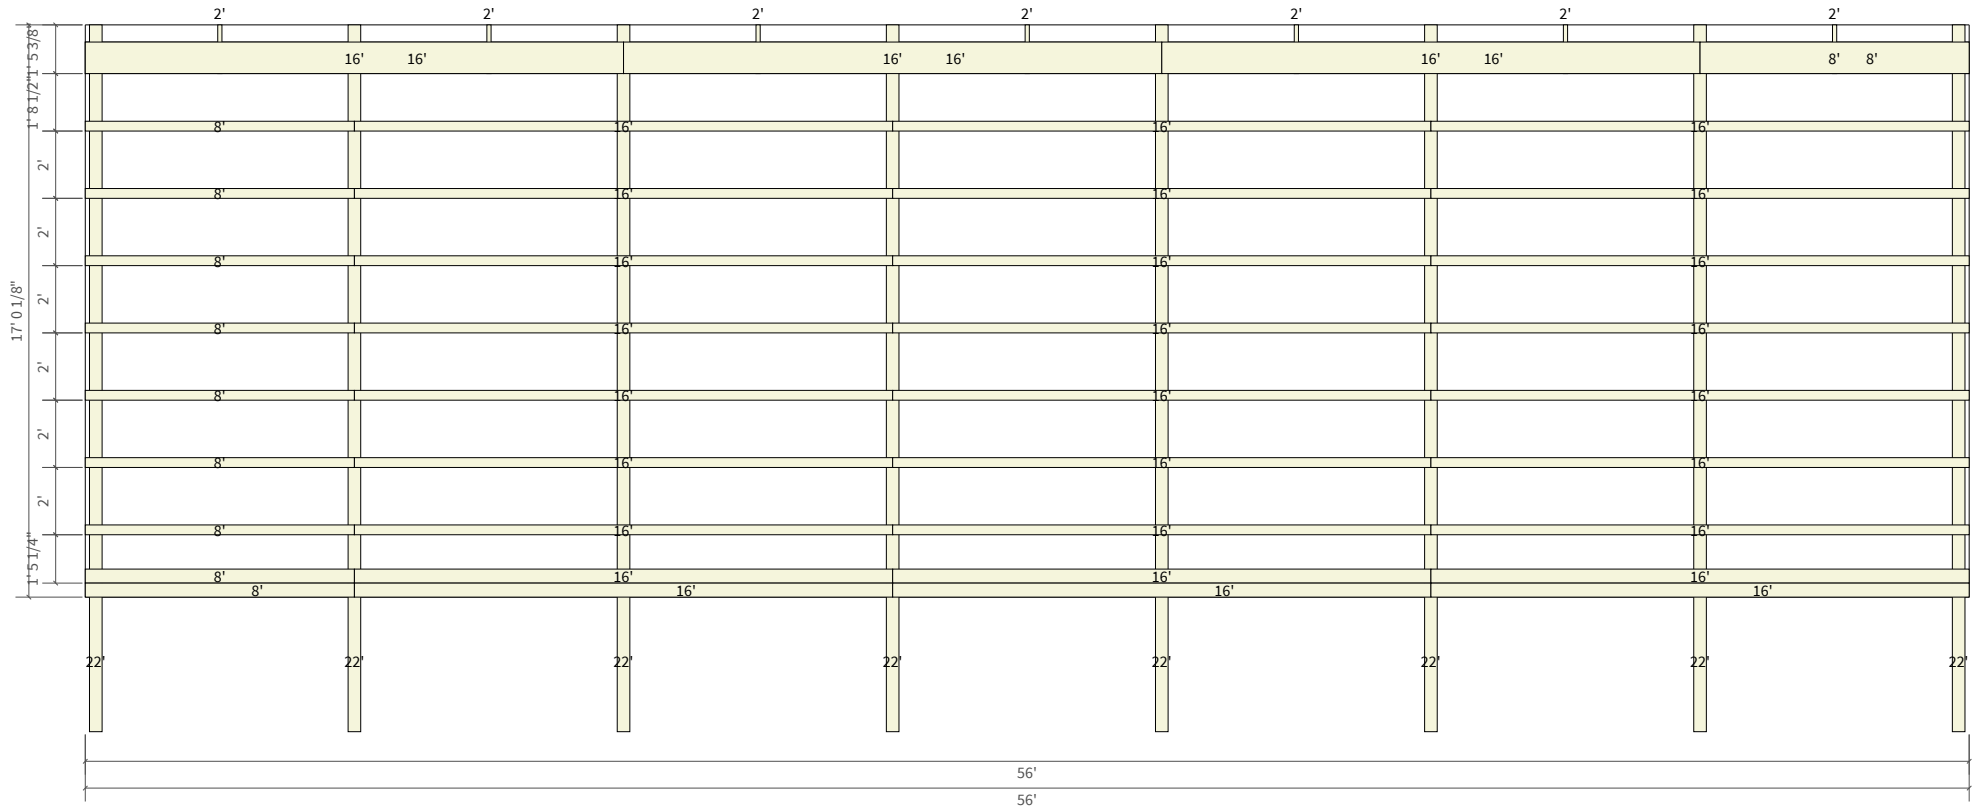


Sheathing Drawing - EXT-1

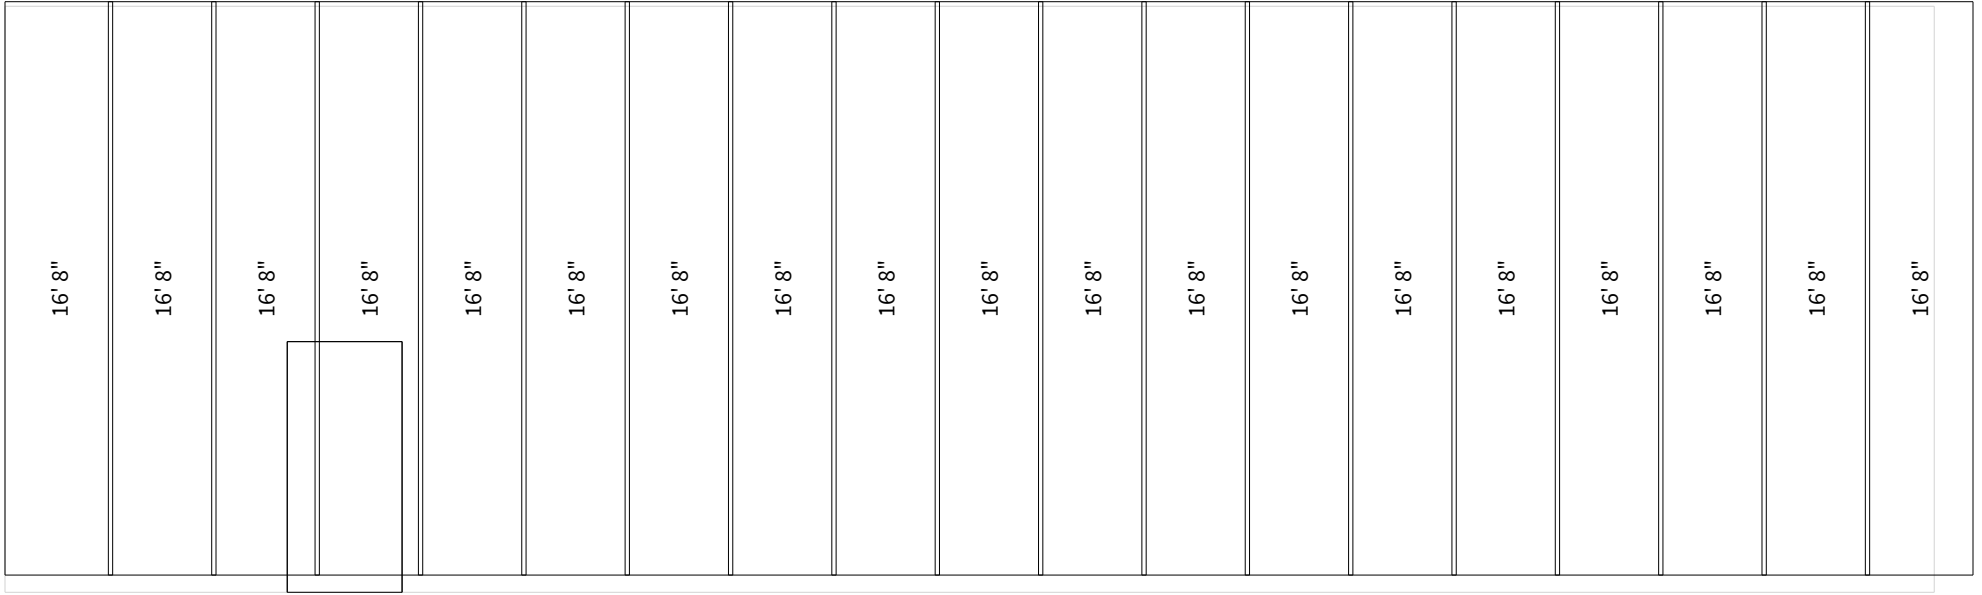


Job: Tom Davis
Date: 10/3/2022
Time: 11:30 AM


Sheathing Drawing - EXT-2

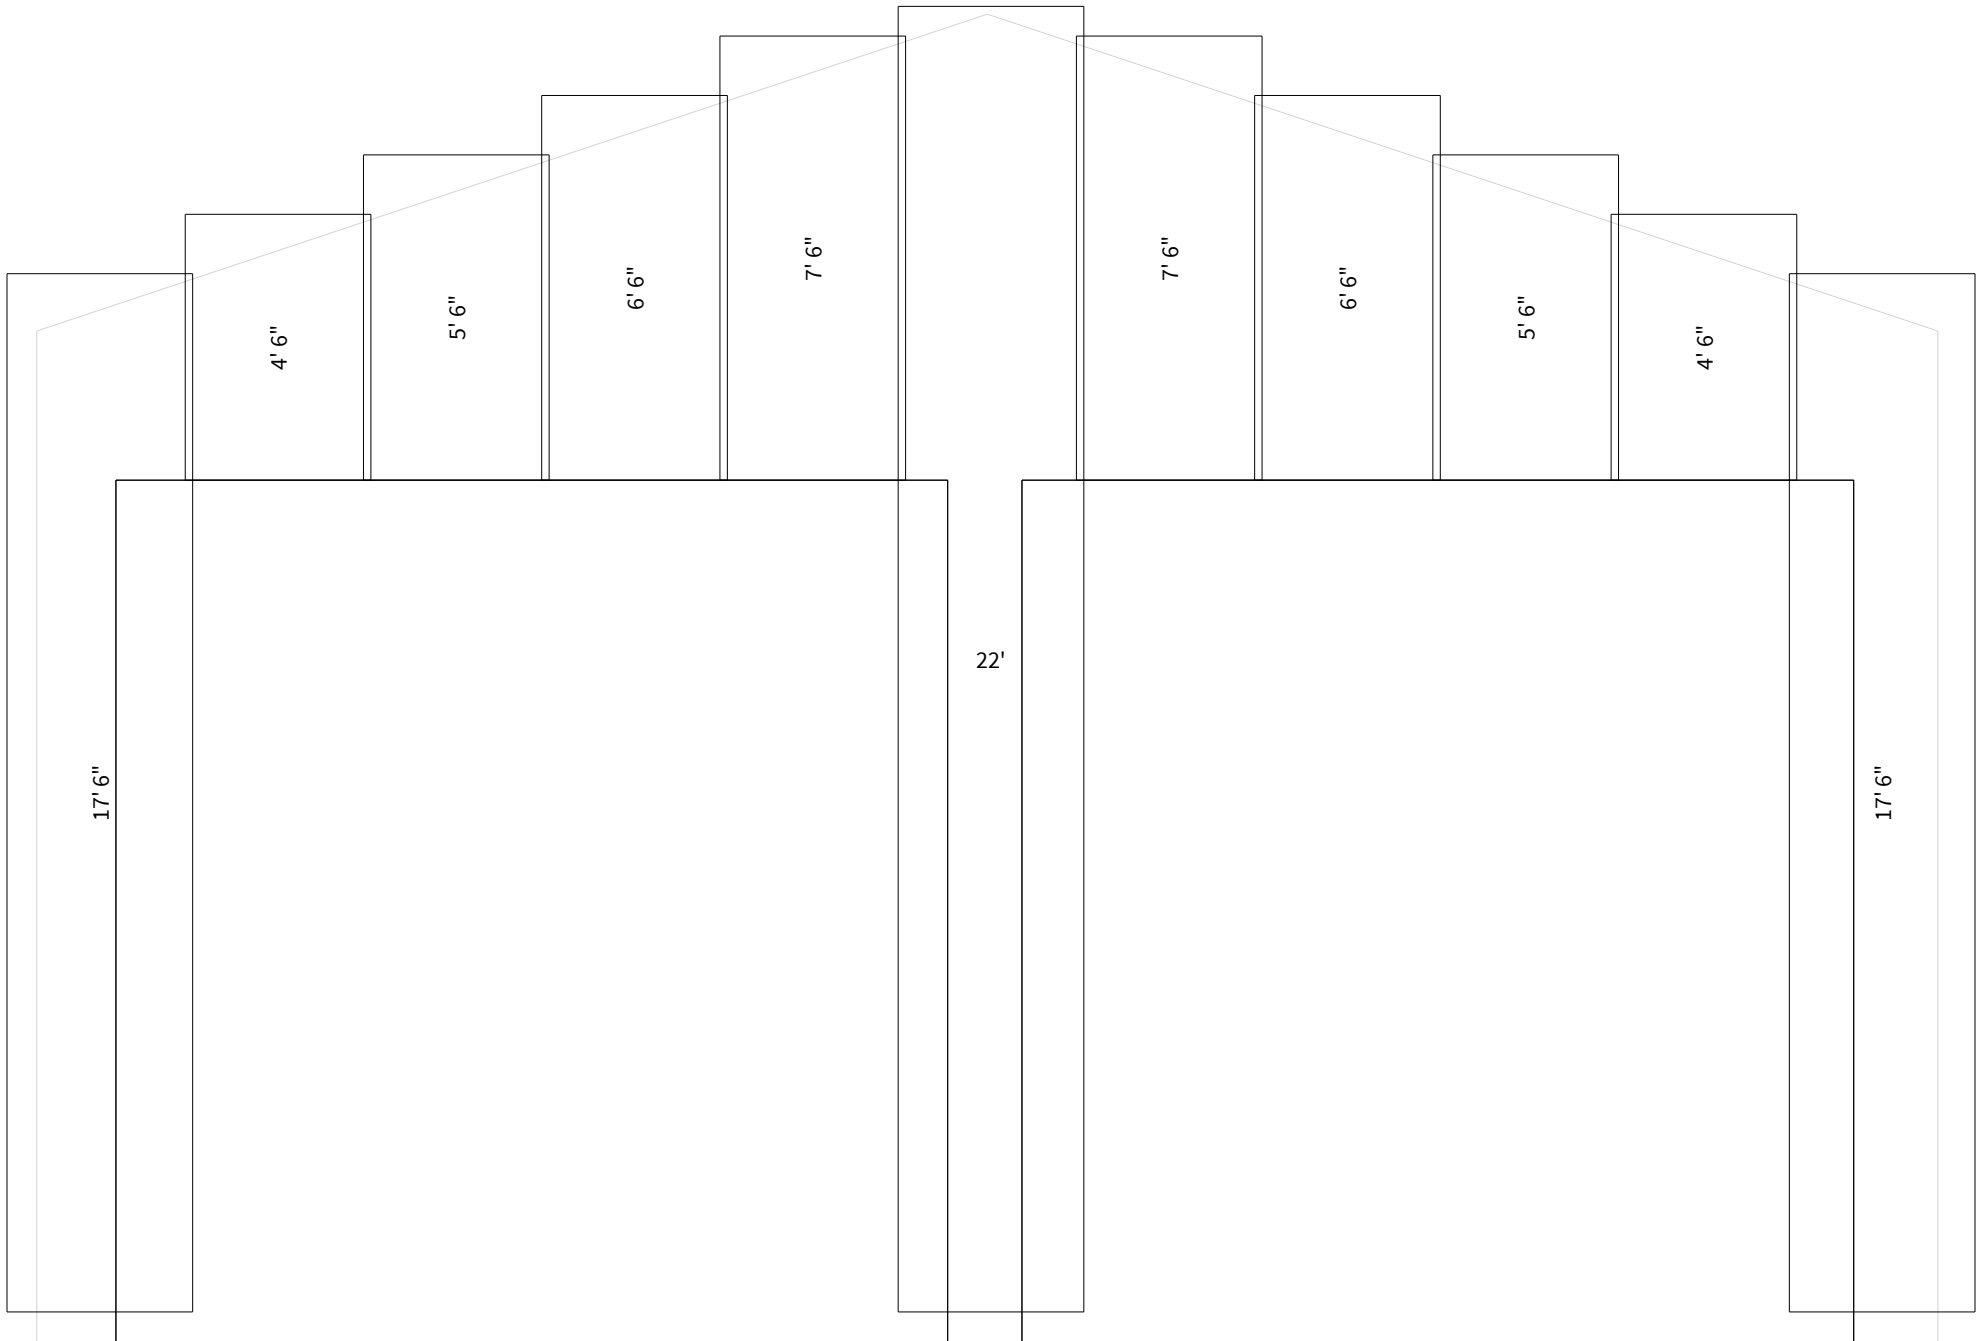

Sheathing Drawing - EXT-3

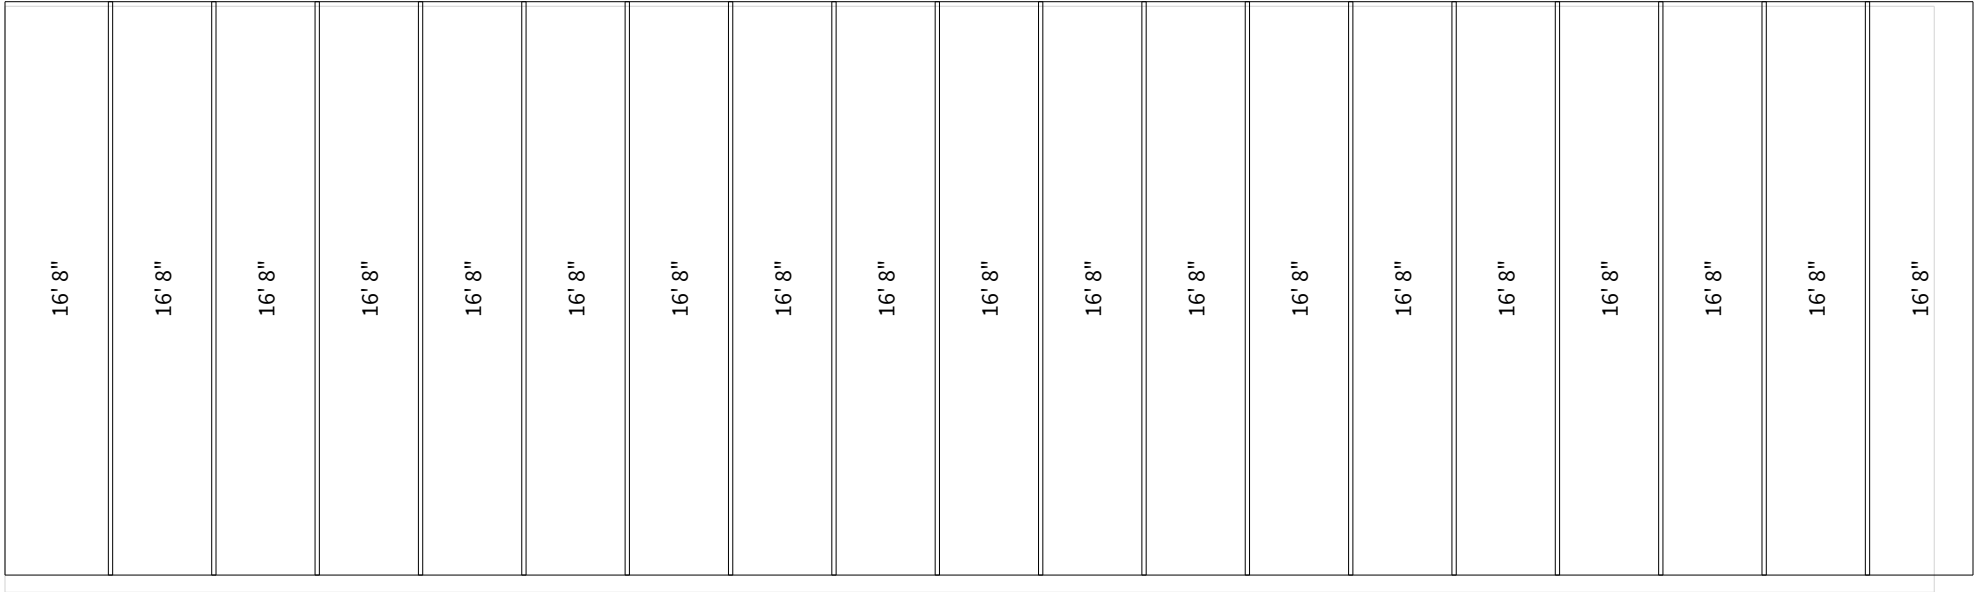

Sheathing Drawing - EXT-4

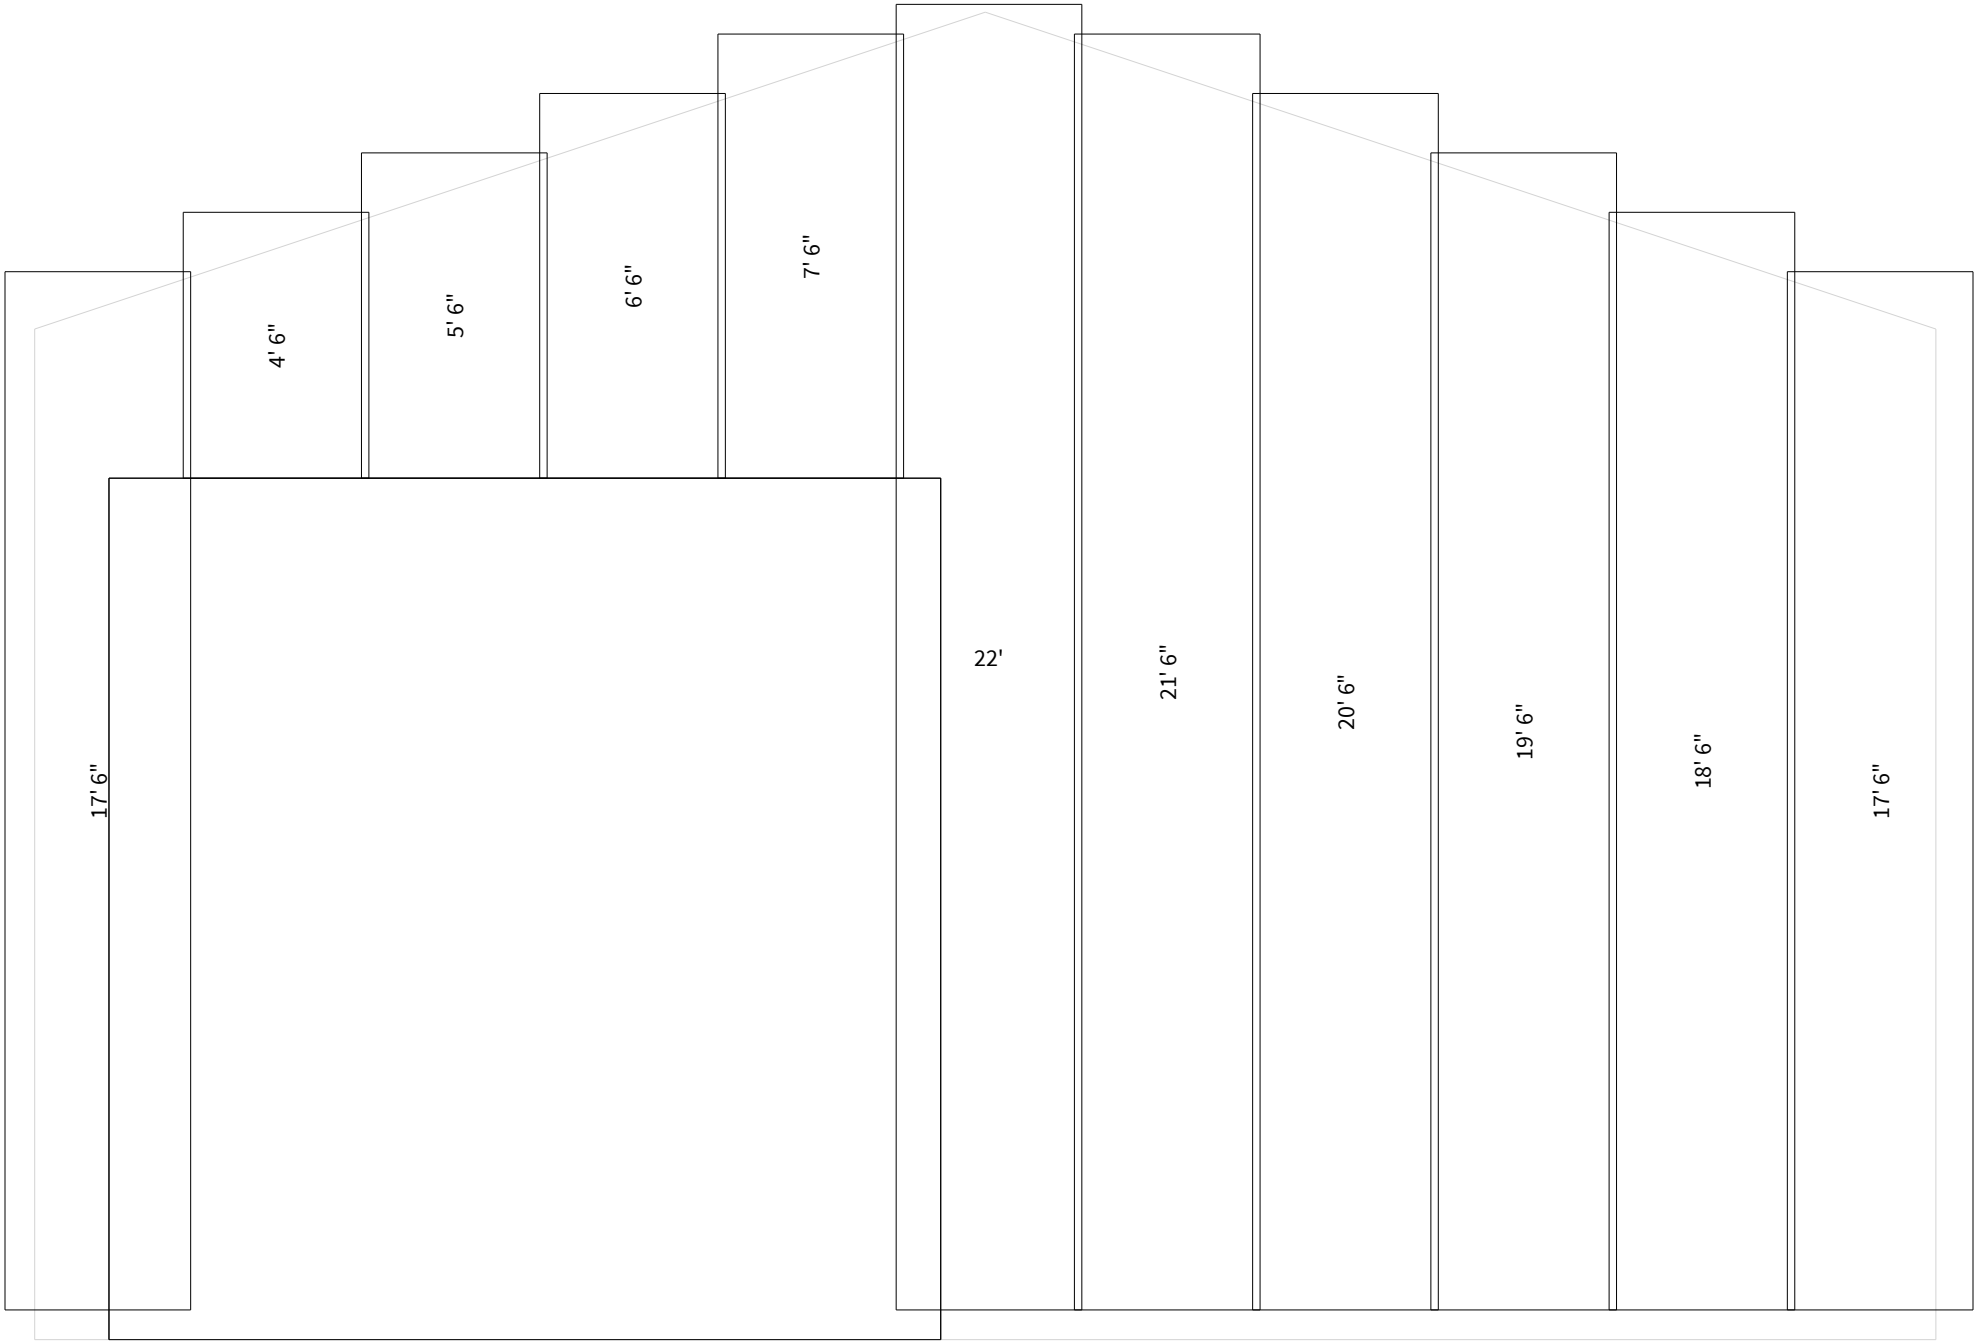


Job: Tom Davis
Date: 10/3/2022
Time: 11:30 AM

Left Elevation



Job: Tom Davis
Date: 10/3/2022
Time: 11:30 AM

Front Elevation

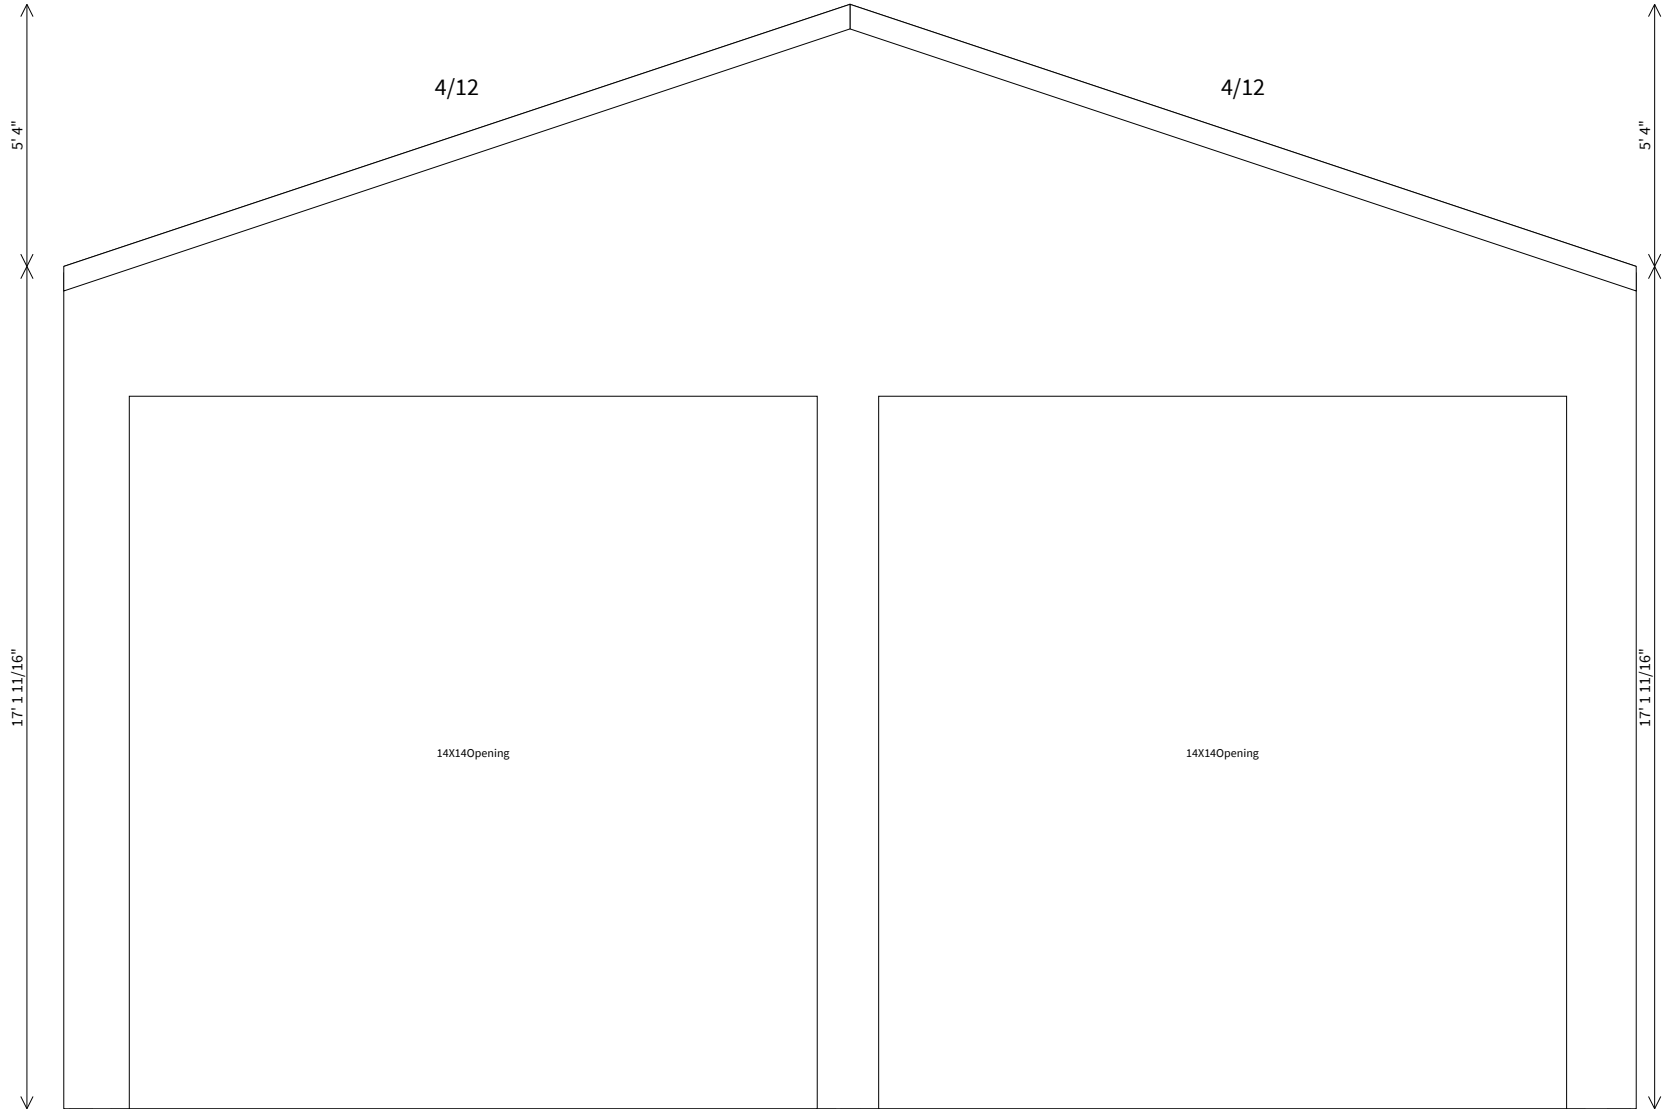


Job: Tom Davis
Date: 10/3/2022
Time: 11:30 AM

Right Elevation



Job: Tom Davis
Date: 10/3/2022
Time: 11:30 AM

Back Elevation

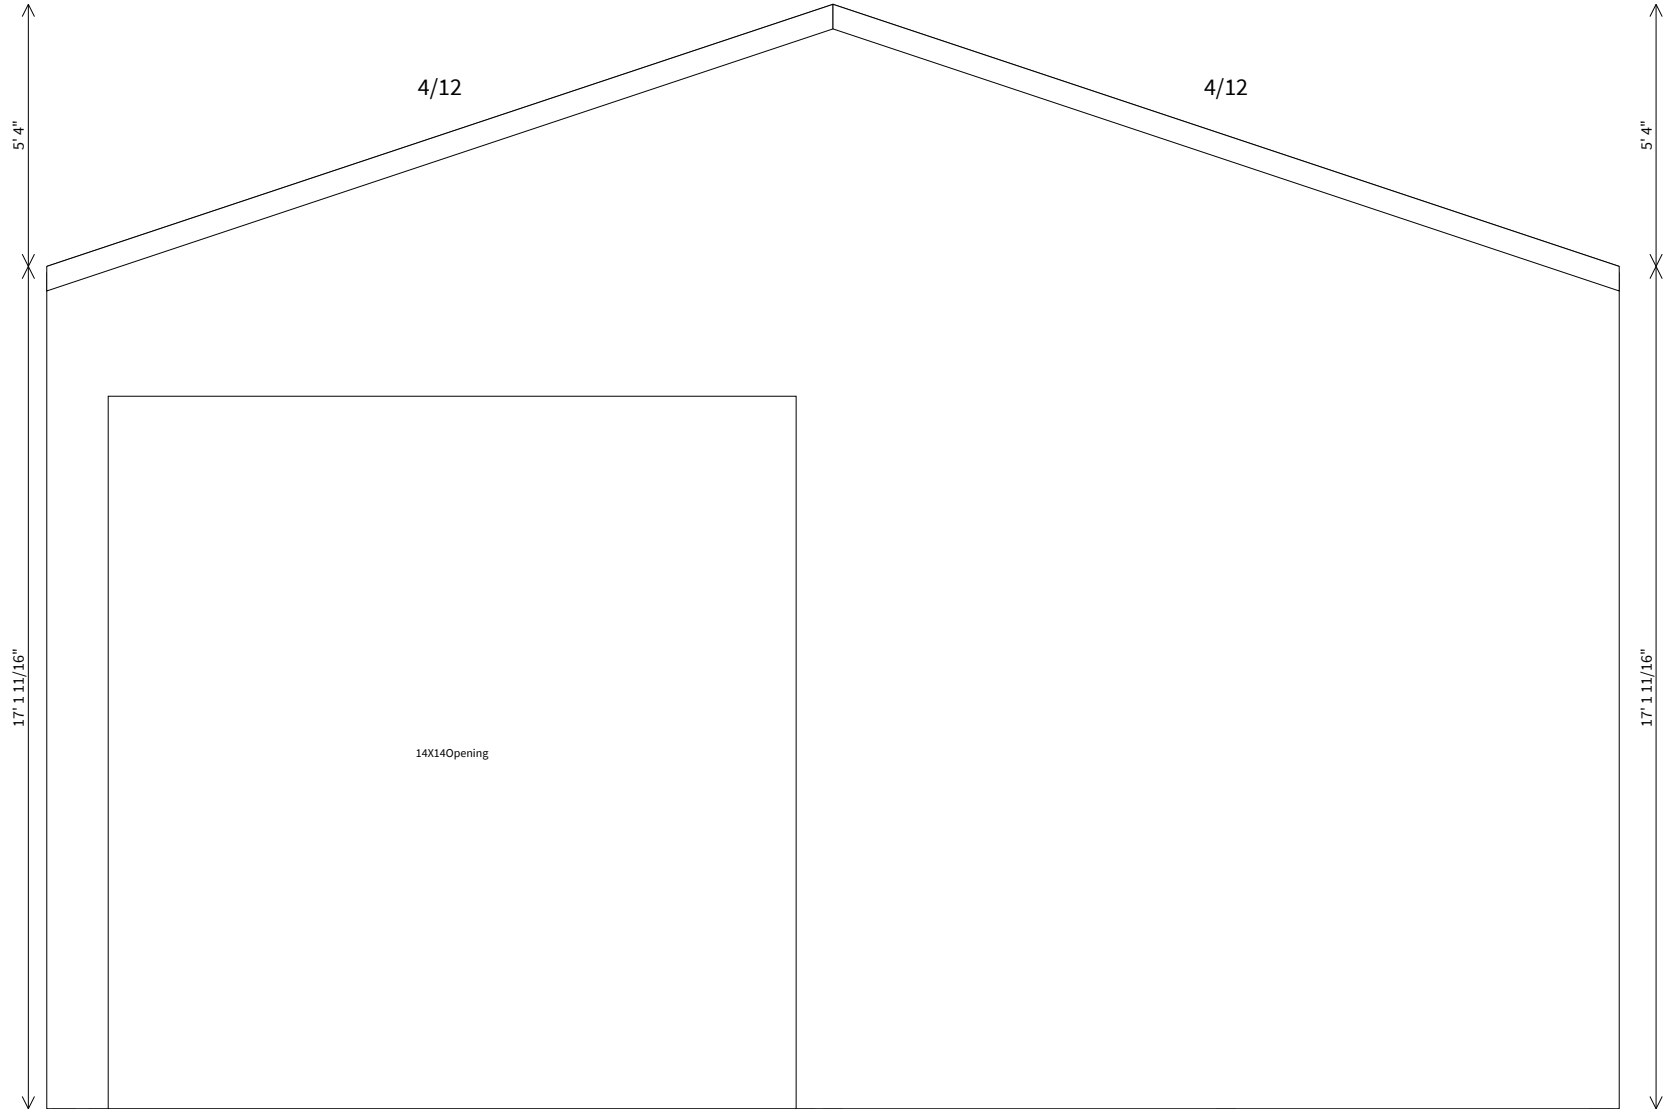

Truss Layout

