


LOCATION: IN 2021 W2026A 31034-200 Section 1 Engineering Design/Construction Plan/Map
DATE/TIME: September 10, 2025 - 3:17pm
PLOT BY: mcm

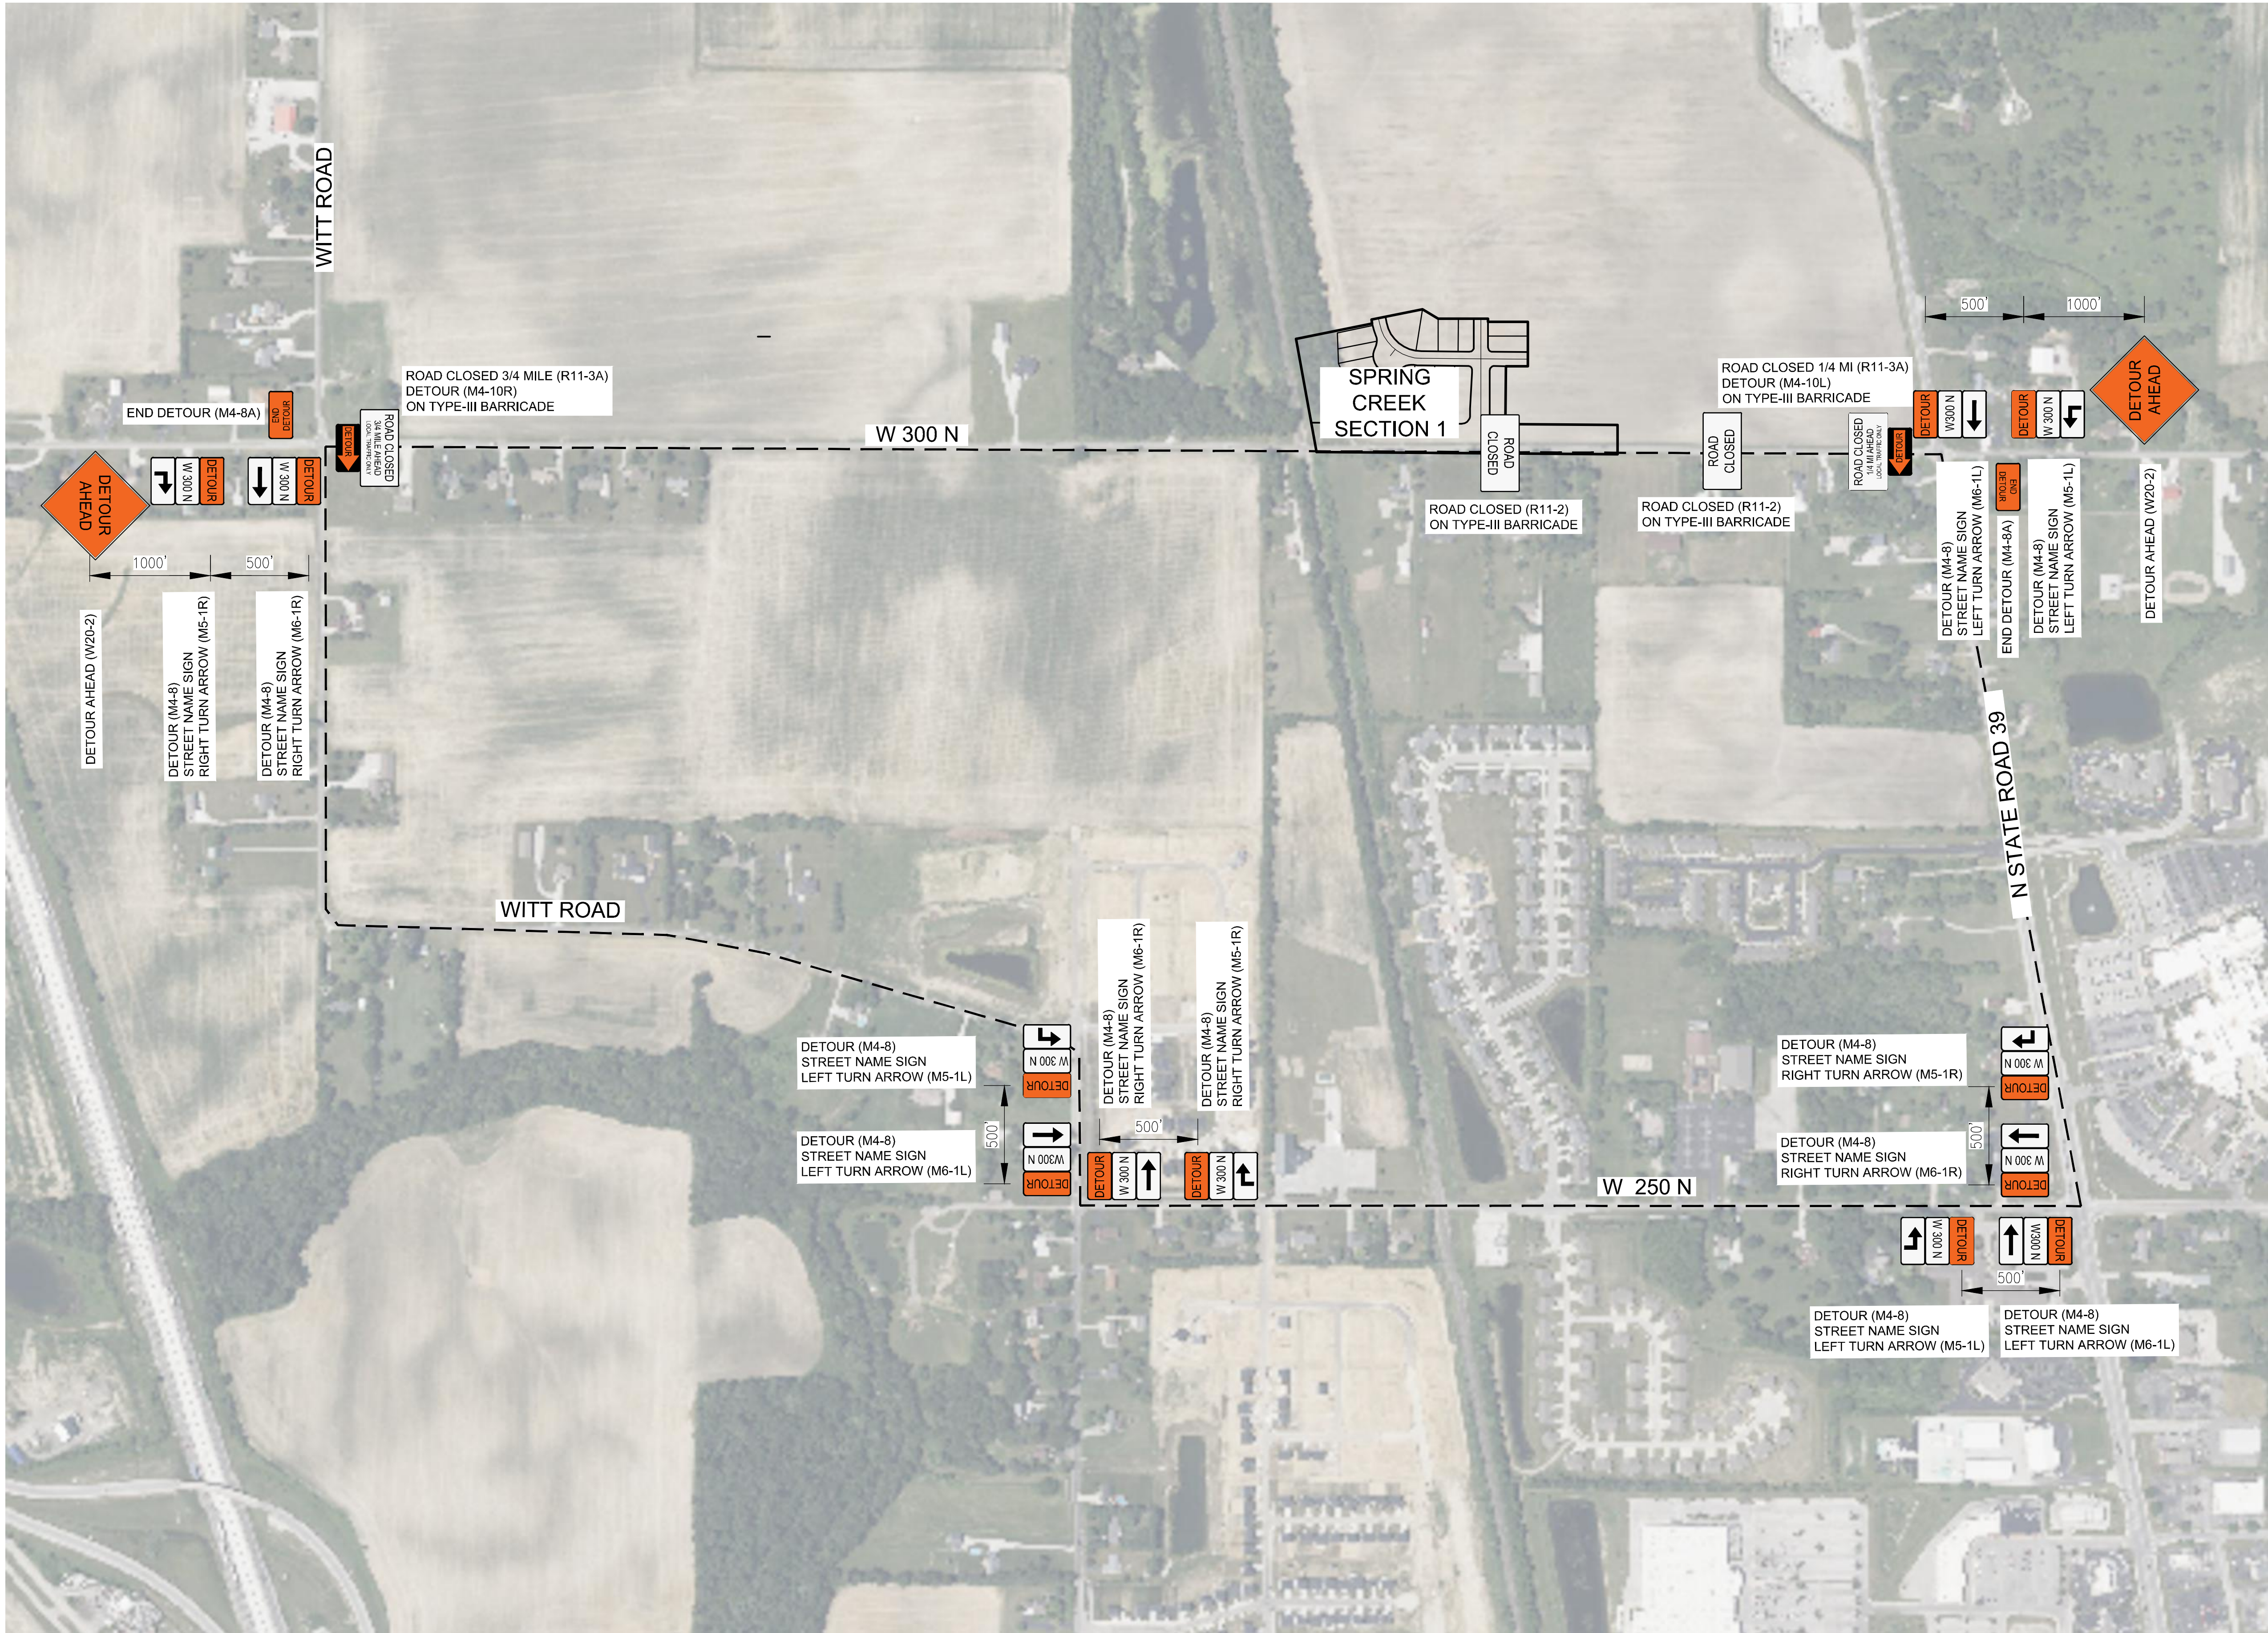

- SIGNAGE SCHEDULE:**
- 2: W20-2 (36x36) "DETOUR AHEAD"
 - 1: R11-3A (60x30) "ROAD CLOSED 3/4 MILE AHEAD LOCAL TRAFFIC ONLY"
 - 1: R11-3A (60x30) "ROAD CLOSED 1/4 MILE AHEAD LOCAL TRAFFIC ONLY"
 - 2: R11-2 (48x30) "ROAD CLOSED"
 - 4: TYPE-III BARRICADES
 - 1: M4-10R (48x18) "DETOUR" RIGHT ARROW
 - 1: M4-10L (48x18) "DETOUR" LEFT ARROW
 - 2: M4-8A (24x18) "END DETOUR"
 - 12: M4-8 (24x12) "DETOUR"
 - 12: STREET NAME SIGNS (24x12)
 - 3: M6-1R (21x15) RIGHT DIRECTIONAL ARROW
 - 3: M5-1R (21x15) AHEAD RIGHT DIRECTIONAL ARROW
 - 3: M6-1L (21x15) LEFT DIRECTIONAL ARROW
 - 3: M5-1L (21x15) AHEAD LEFT DIRECTIONAL ARROW

- NOTES:**
- THE MAINTENANCE OF TRAFFIC SHALL CONFORM TO THE STANDARD SPECIFICATIONS OF THE INDIANA DEPARTMENT OF TRANSPORTATION STANDARD DETOUR SHEETS AND THE INDIANA MANUAL ON UNIFORM TRAFFIC CONTROL DEVICES FOR STREETS AND HIGHWAYS.
 - TEMPORARY TRAFFIC CONTROL SIGNS TO BE PLACED IN PUBLIC RIGHT-OF-WAY AND NOT ON PRIVATE PROPERTY.
 - ALL ROAD CLOSURES SHALL BE APPROVED BY THE BOONE COUNTY HIGHWAY DEPARTMENT AND BOARD OF PUBLIC WORKS PRIOR TO IMPLEMENTING.

SCALE: 1" = 300'

Within Indiana Call 811 or 800-382-5544
24 Hours a Day, 7 Days a Week
PER INDIANA STATE LAW IC 8-1-26, IT IS AGAINST THE LAW TO EXCAVATE WITHOUT NOTIFYING THE UNDERGROUND LOCATION SERVICE TWO (2) WORKING DAYS BEFORE COMMENCING WORK.

10505 N. College Avenue
Indianapolis, Indiana 46280
weihe.net
317 | 846 - 6611
800 | 452 - 6408
317 | 843 - 0546 fax
ALLAN H. WEIHE, P.E., L.S. - FOUNDER

WEIHE ENGINEERS
Land Surveying | Civil Engineering
Landscape Architecture
Build with confidence.

PROJECT NO:	W2026A
DWG NAME:	MOT PLAN
DESIGNED BY:	AL
DRAWN BY:	ABC
CHECKED BY:	ABC
DATE:	10/25/2025

10/25/2025

DUANE A. SHARRER
REGISTERED
No. 890258
STATE OF INDIANA
PROFESSIONAL ENGINEER

DUANE A. SHARRER
DUANE A. SHARRER P.E. #890258

PREPARED FOR:
SPRING CREEK SECTION 1
3080 NORTH STATE ROAD 39, LEBANON, INDIANA 46052
MAINTENANCE OF TRAFFIC CONTROL PLAN (ROAD CLOSURE)
Part of the NW Quarter of Section 13, Township 19 North, Range 1 West, Center Township, Boone County, Indiana

SHEET NO.
1

PROJECT NO.
W21.0264-200